



Plan View Elevation

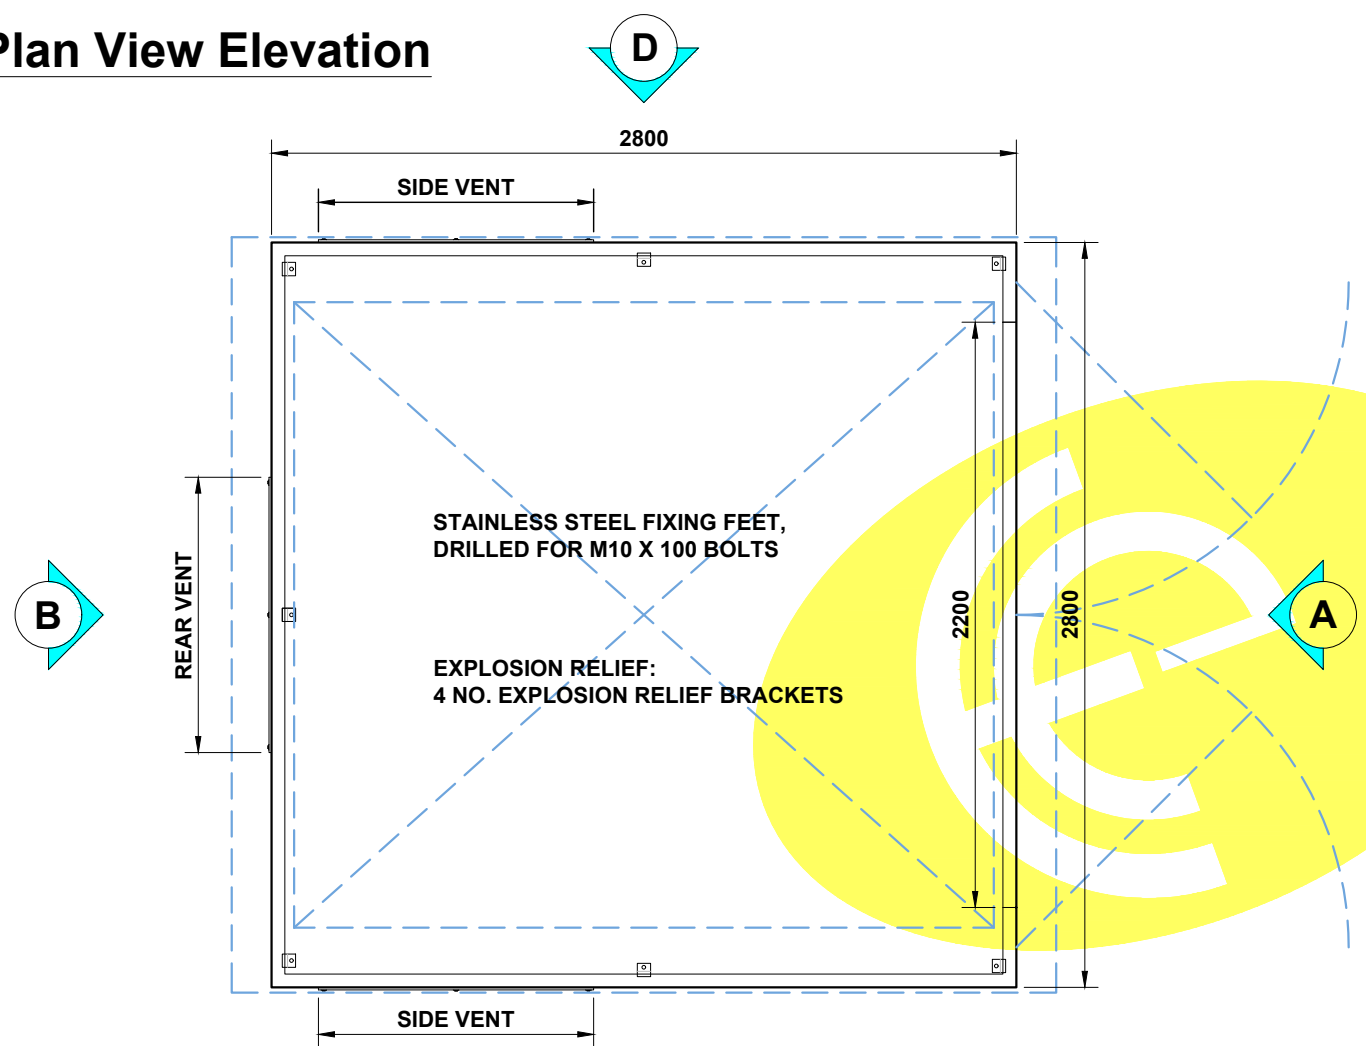


Elevation (A) (front)

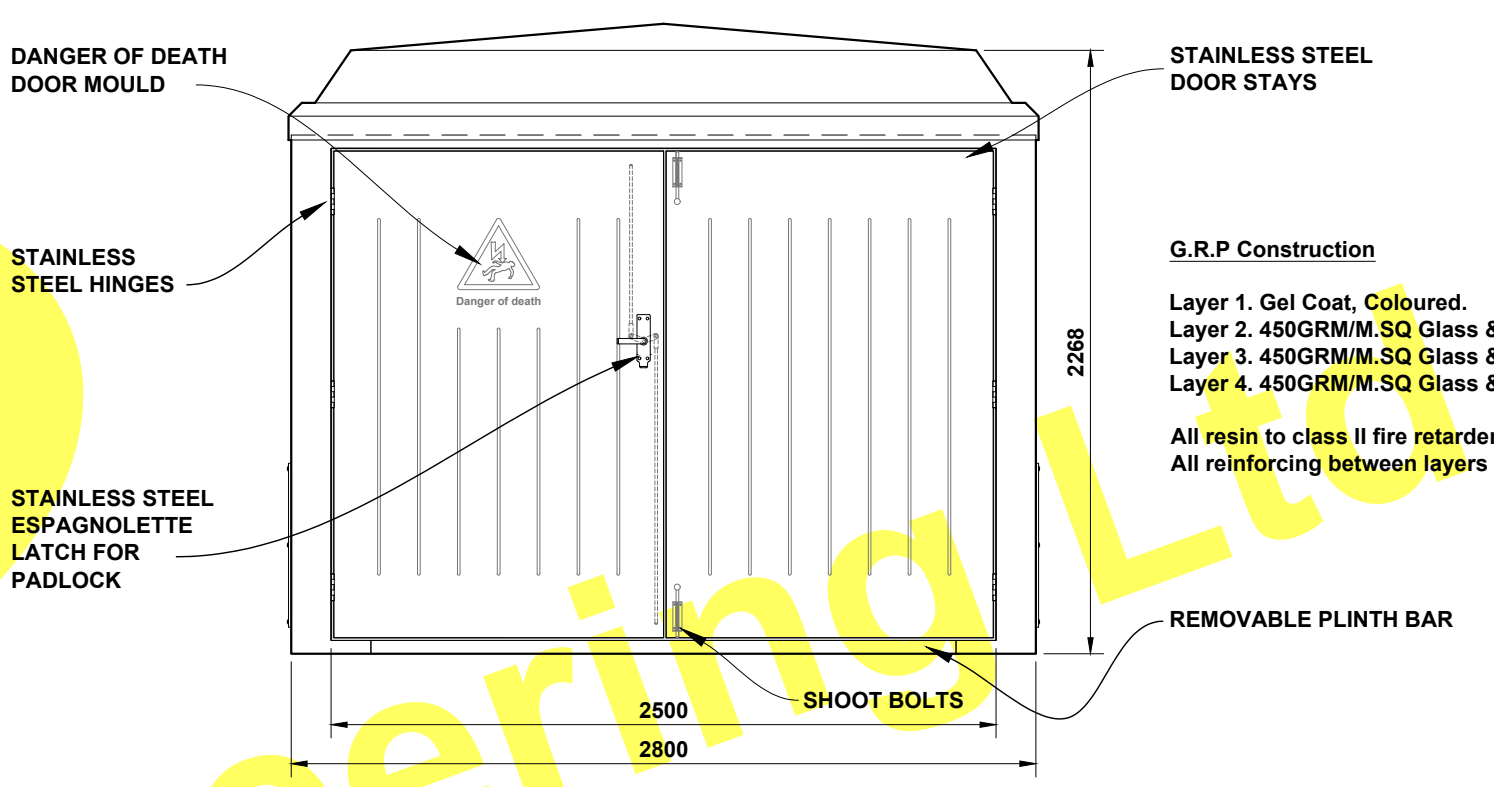


G.R.P Construction
 Layer 1. Gel Coat, Coloured.
 Layer 2. 450GRM/M.SQ Glass & Resin
 Layer 3. 450GRM/M.SQ Glass & Resin
 Layer 4. 450GRM/M.SQ Glass & Resin
 All resin to class II fire retardent grade.
 All reinforcing between layers 3 & 4


Elevation (C) (l/h side)

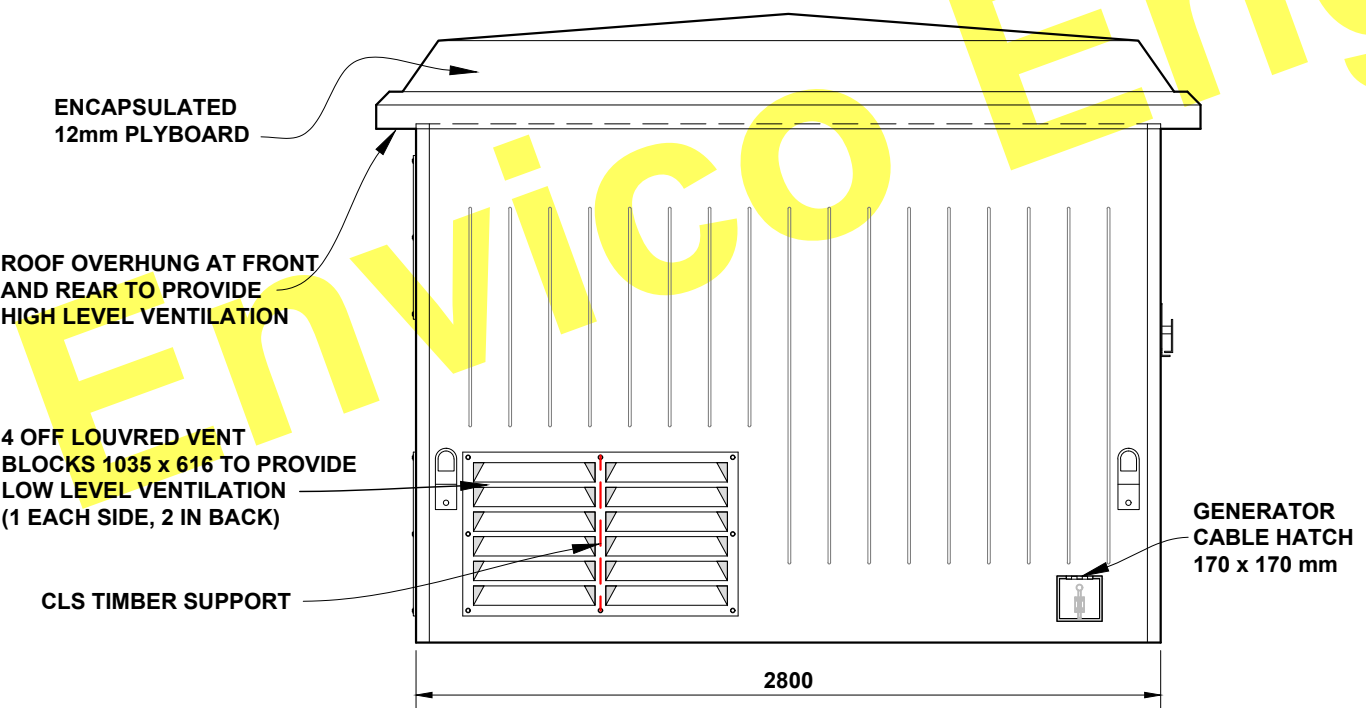

Elevation (B) (rear)

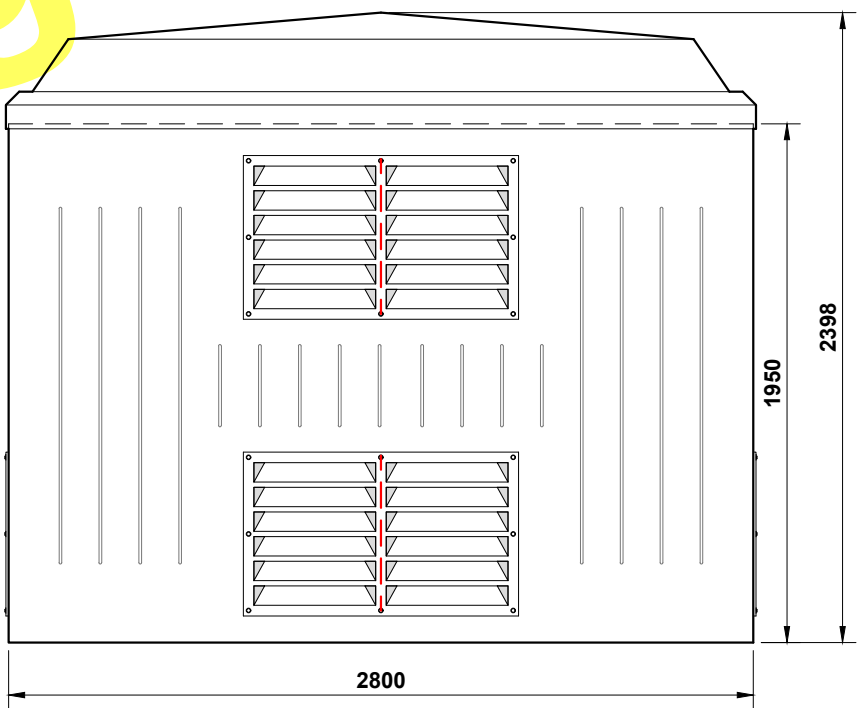

Elevation (D) (r/h side)

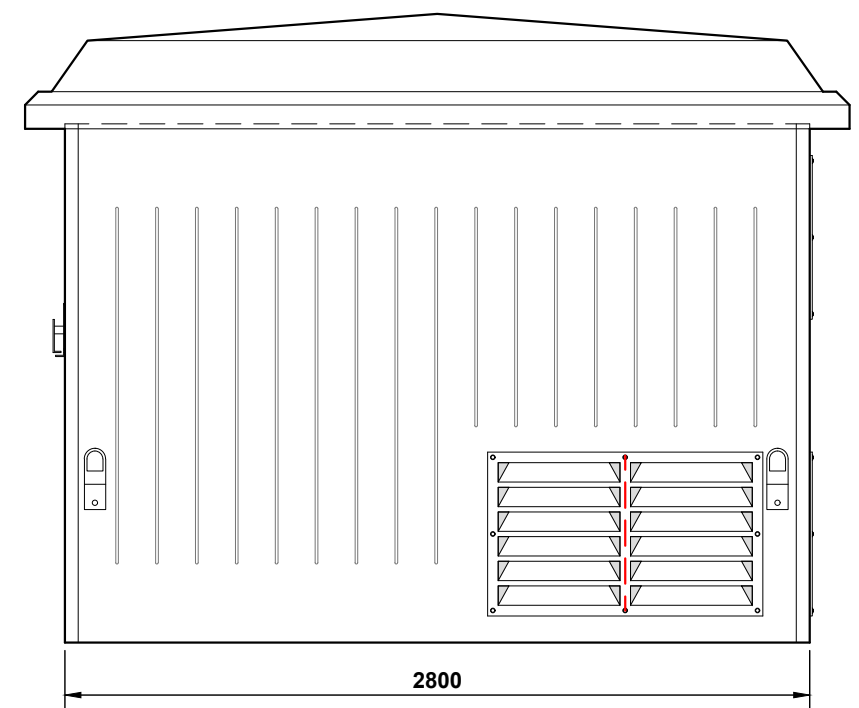

Envico Engineering Ltd
 THE DRAWING AND DESIGN IS THE PROPERTY OF ENVICO ENGINEERING LTD. AND WITHOUT THE WRITTEN CONSENT OF ENVICO ENGINEERING LTD. MAY NOT BE COPIED IN WHOLE OR IN PART OR COMMUNICATED TO A THIRD PARTY OR USED FOR ANY PURPOSE.

Envico Engineering Limited
 Tel : 01792 794 619
 Fax : 01792 793 532
 Nantyffin Road (South), Enterprise park, Llansamlet
 Swansea, SA7 9RG, South Wales.

INTERNAL WIDTH : 2690mm
 INTERNAL DEPTH : 2690mm
 INTERNAL HEIGHT : 2250mm

APPROX. WEIGHT : 480kg
 Date : 14/02/2017
 Drawn By : D O'Malley

GRP HOUSING : TRANSFORMER TYPE TR7
 Drawing Scale : Not To Scale
 Drawing No : TR7
 Rev :