



Plan View Elevation

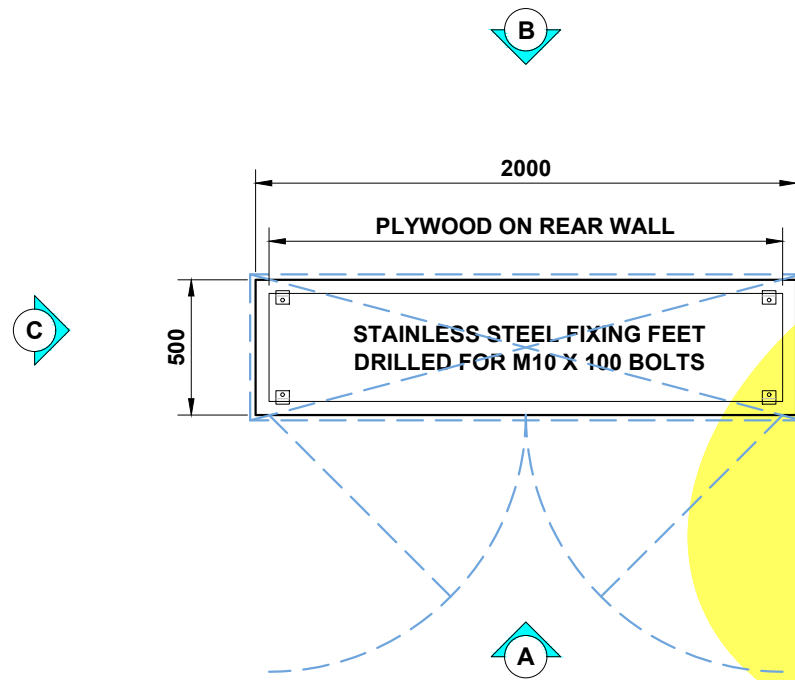

Elevation (A) (front)

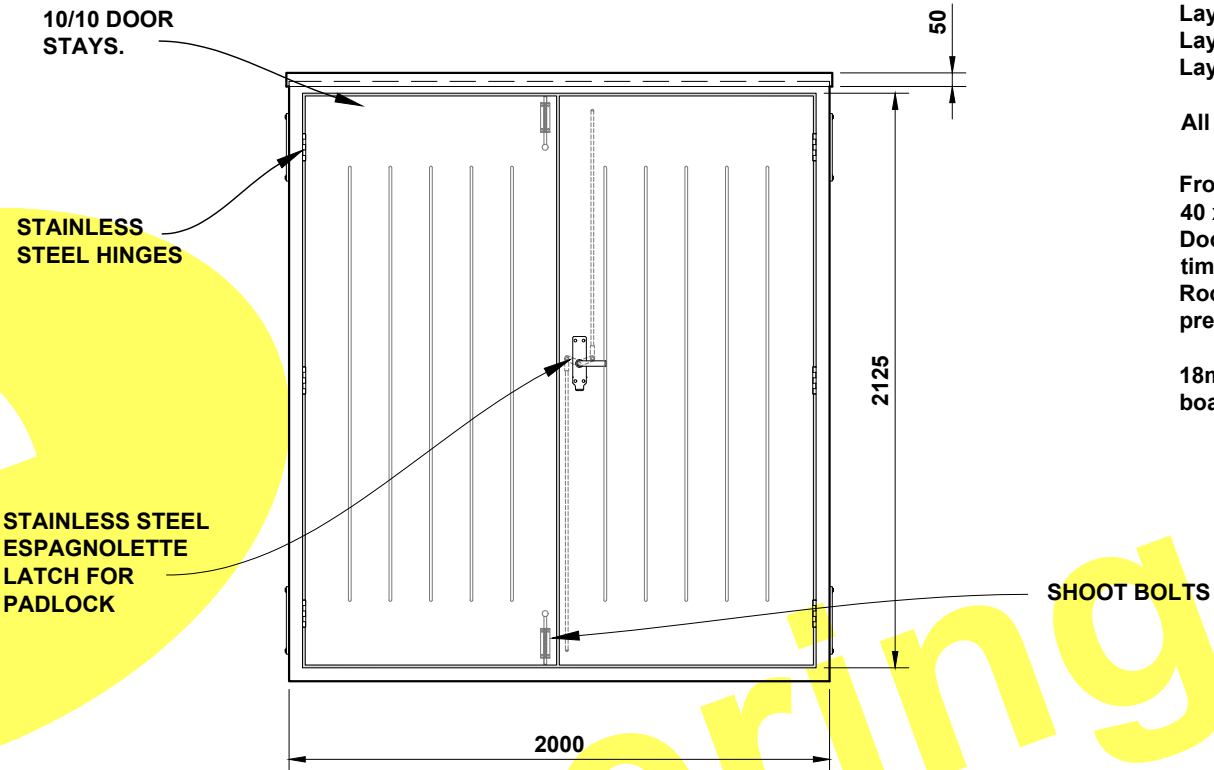

G.R.P Construction


- Layer 1. Gel Coat, Coloured.
- Layer 2. 450GRM/M.SQ Glass & Resin
- Layer 3. 450GRM/M.SQ Glass & Resin
- Layer 4. 450GRM/M.SQ Glass & Resin

All resin to class II fire retardent grade.


Front & back reinforced by welded 40 x 40 steel box frame.
Doors to have steel all round with timber stiffners.
Roof to have timber stiffners with pressed steel angle around base.

18mm Sadolin treated mounting board to inside of rear wall.


Elevation (C) (l/h side)

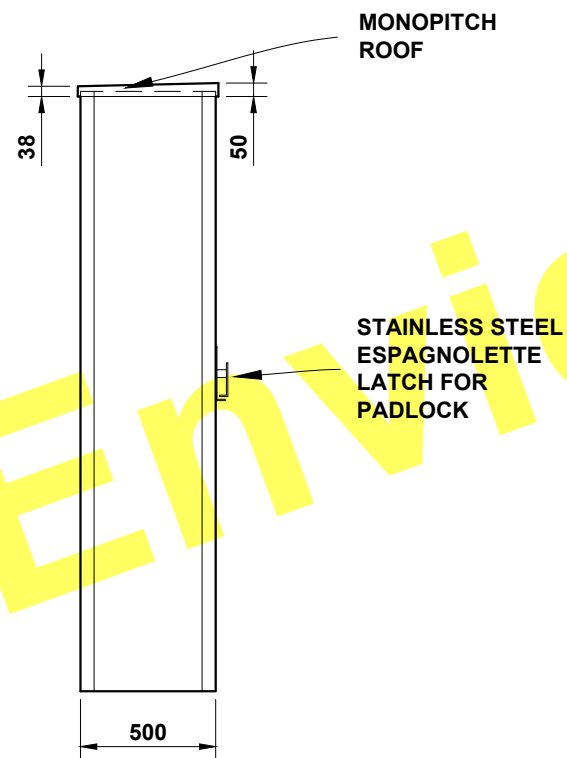

Elevation (B) (rear)

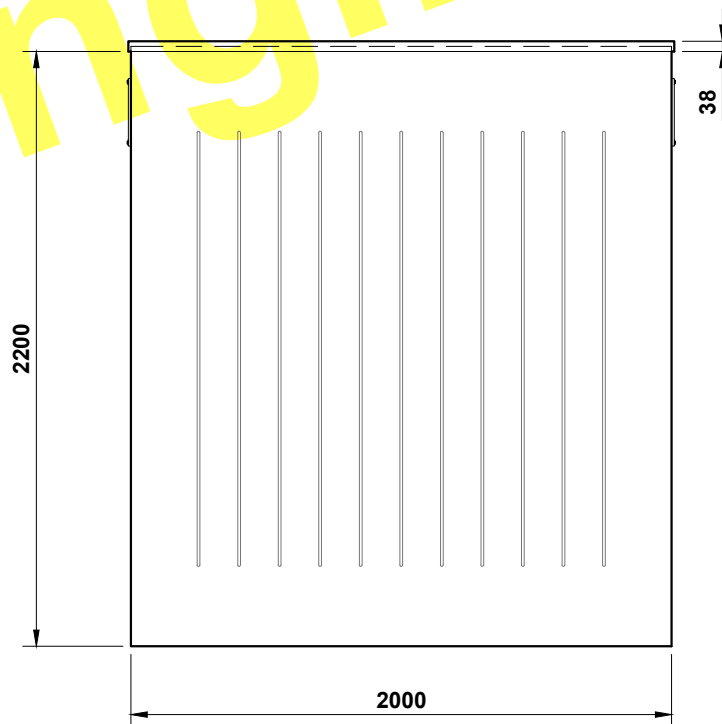

Elevation (D) (r/h side)

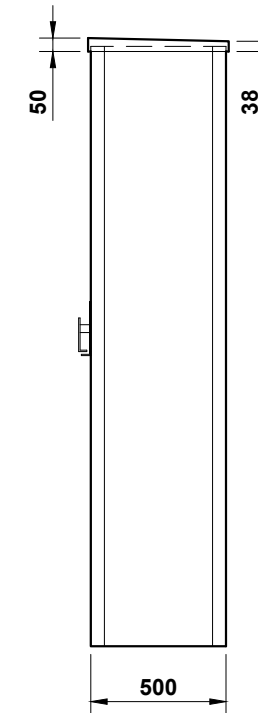

THE DRAWING AND DESIGN IS THE PROPERTY OF ENVICO ENGINEERING LTD. AND WITHOUT THE WRITTEN CONSENT OF ENVICO ENGINEERING LTD. MAY NOT BE COPIED IN WHOLE OR IN PART OR COMMUNICATED TO A THIRD PARTY OR USED FOR ANY PURPOSE.

Envico Engineering Limited

Tel : 01792 794 619
Fax : 01792 793 532

Nantyffin Road (South), Enterprise park, Llansamlet
Swansea, SA7 9RG, South Wales.

DERRICK BUTCHER

Date : 10/03/2021

Drawn By : D O'Malley

GRP HOUSING : TR12 TYPE A

Drawing Scale : Not To Scale

Drawing No : 21295_1_1 GA

Rev :