




Plan View Elevation

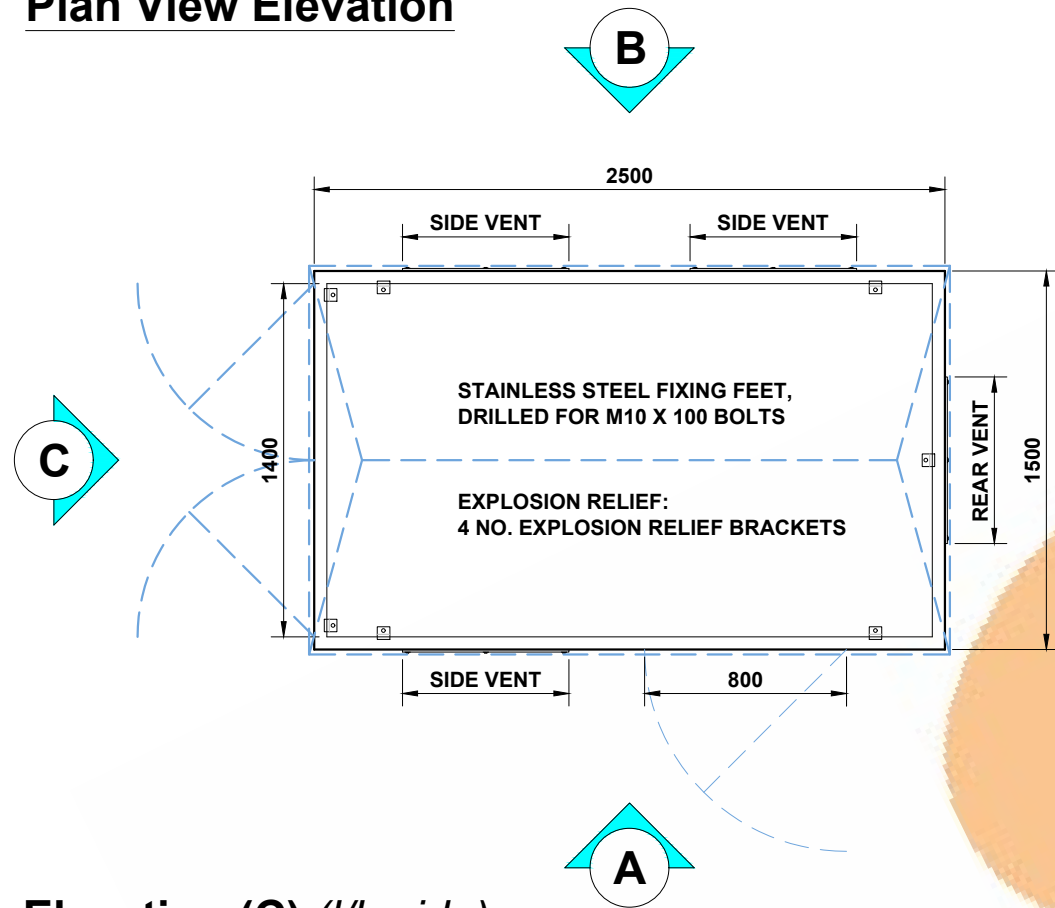


Elevation (A) (front)

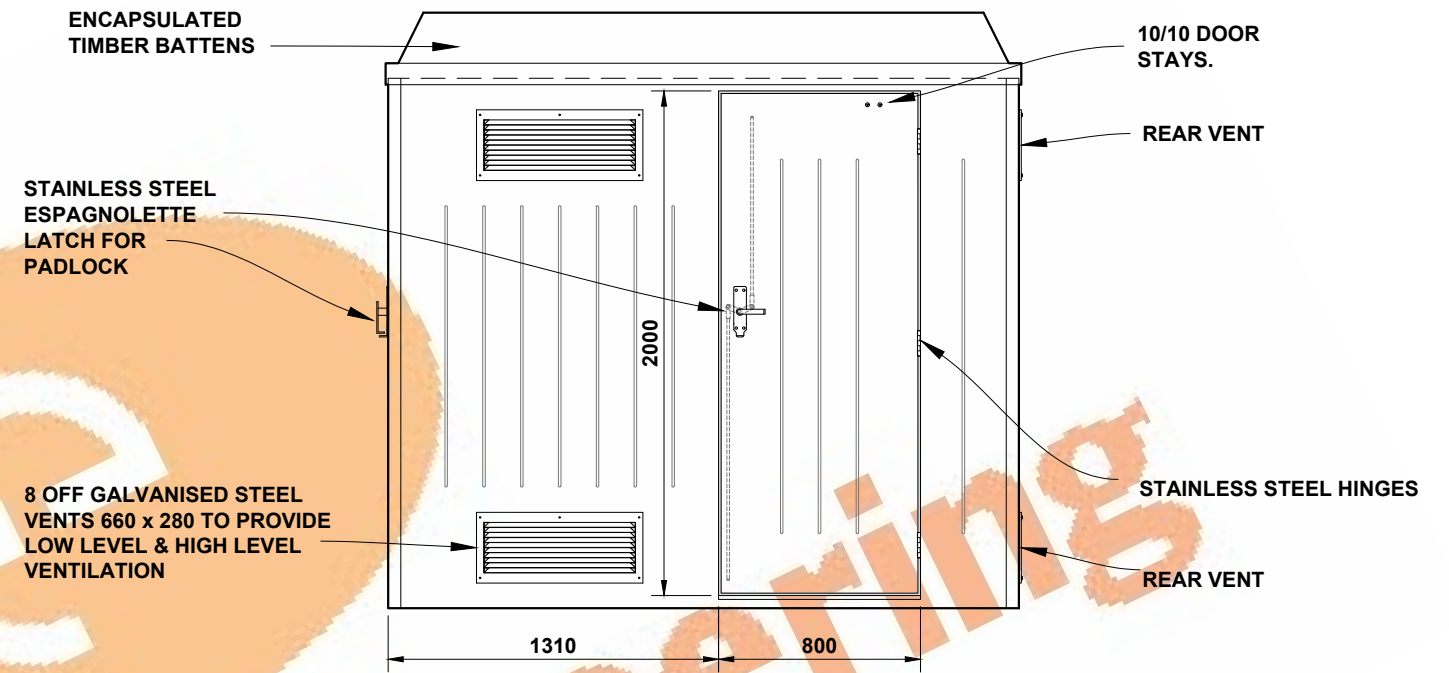


Elevation (C) (l/h side)

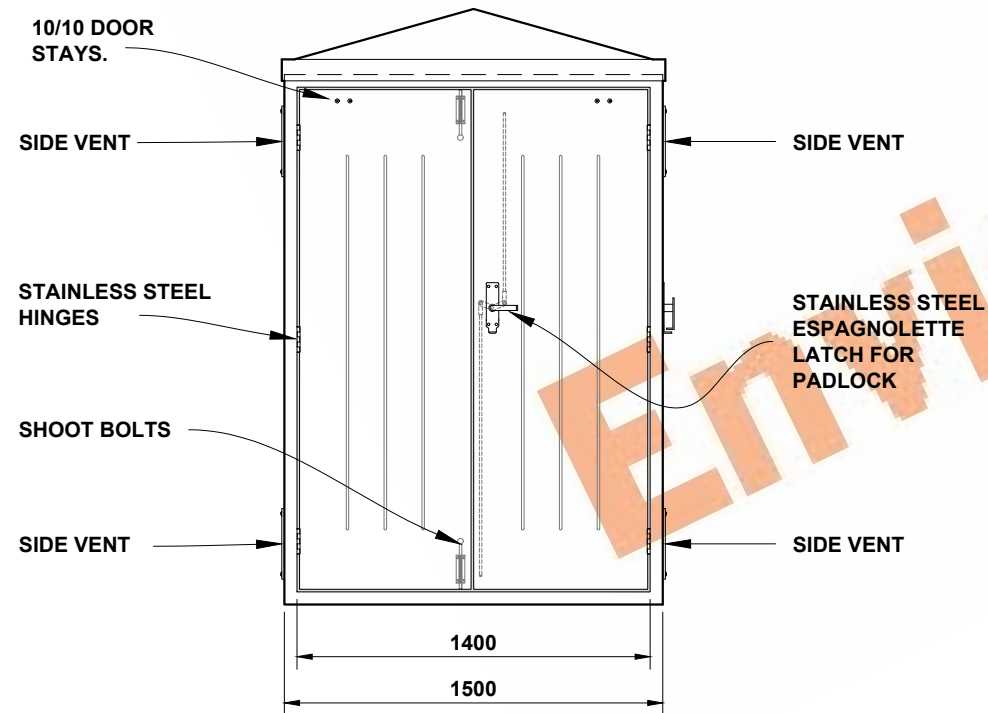

Elevation (B) (rear)

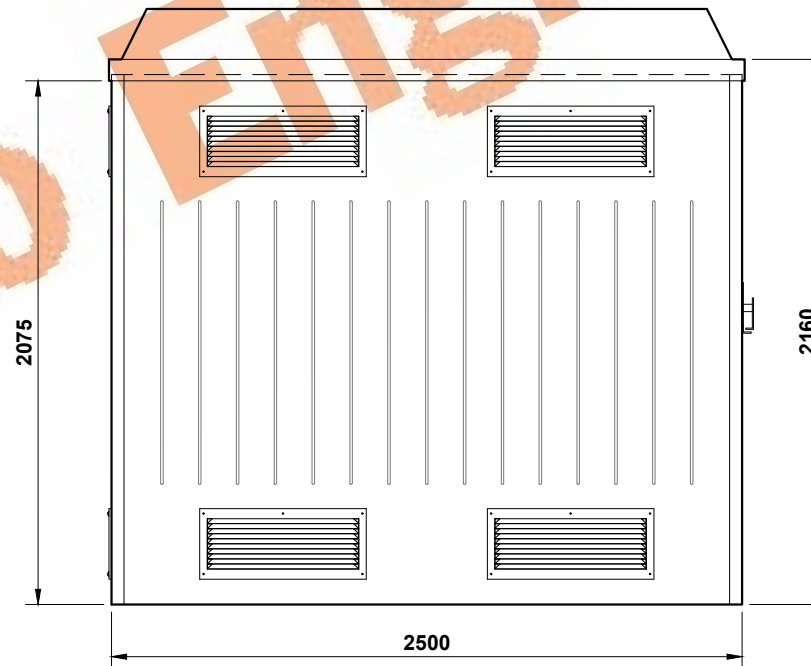

Elevation (D) (r/h side)

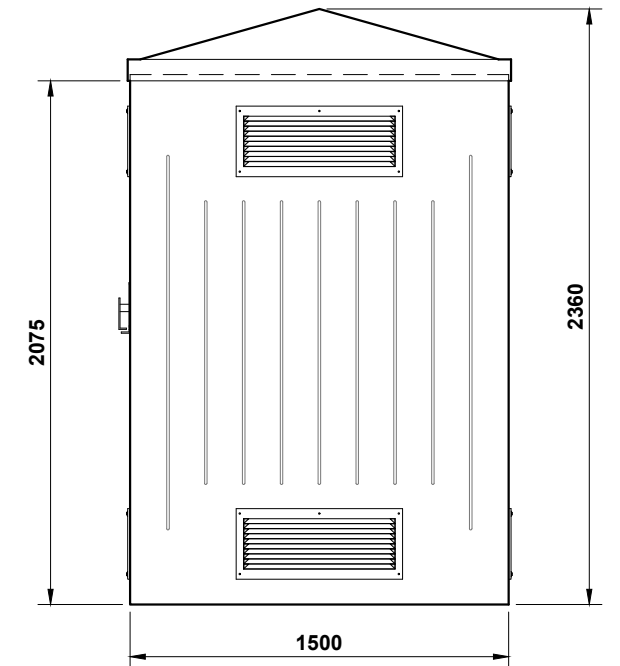

INTERNAL WIDTH : 2390mm

INTERNAL DEPTH : 1390mm

INTERNAL HEIGHT : 2160mm

GRP HOUSING : TRANSFORMER TYPE TR10

Drawing Scale : Not To Scale

Drawing No : TR10

Rev :