




Plan View Elevation

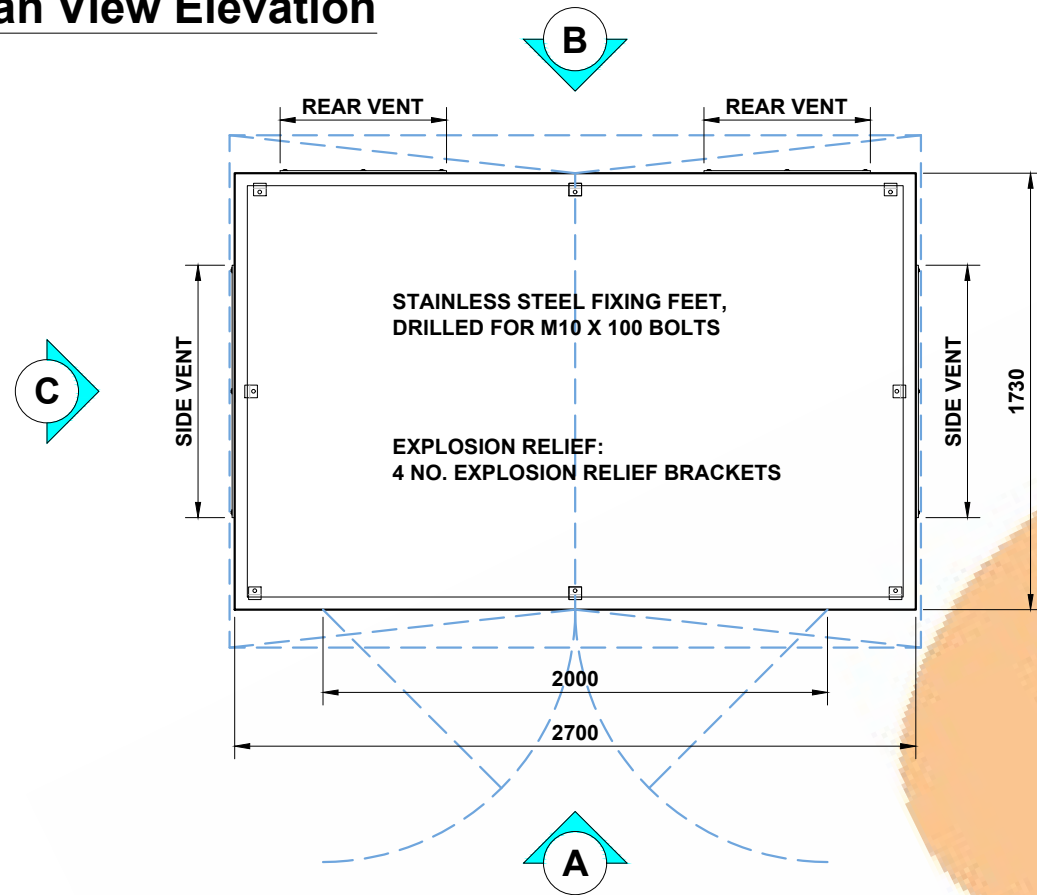


Elevation (A) (front)

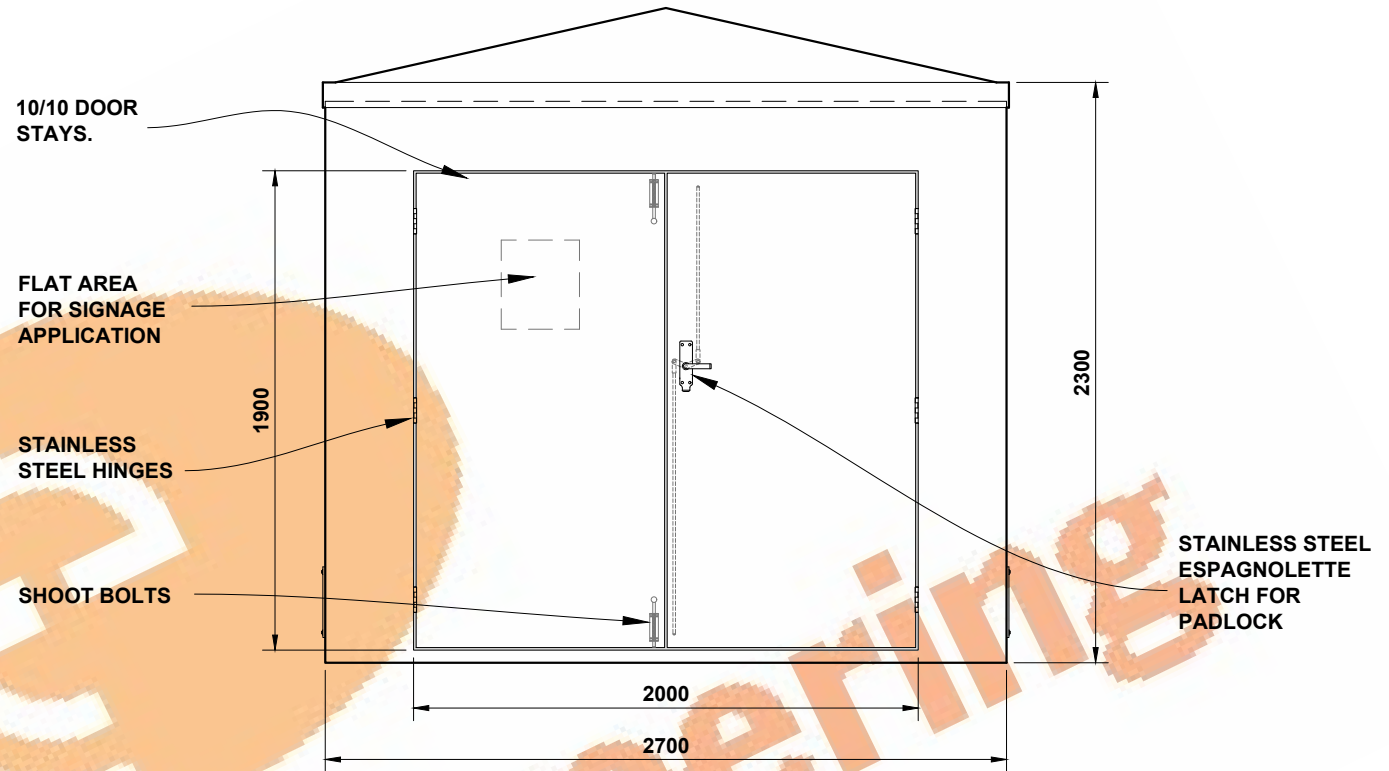


Elevation (C) (l/h side)

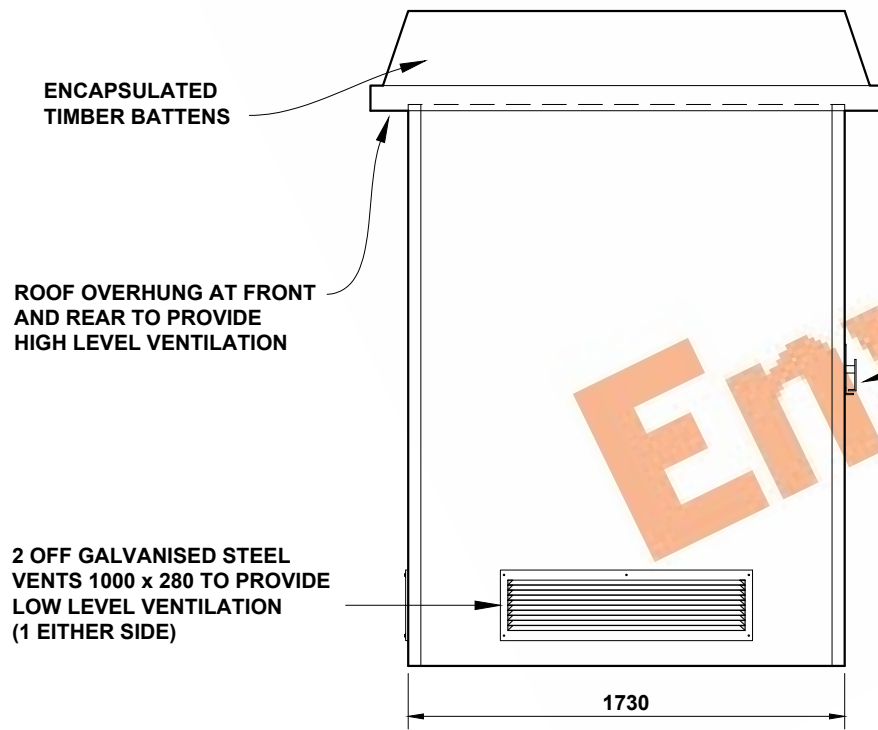

Elevation (B) (rear)

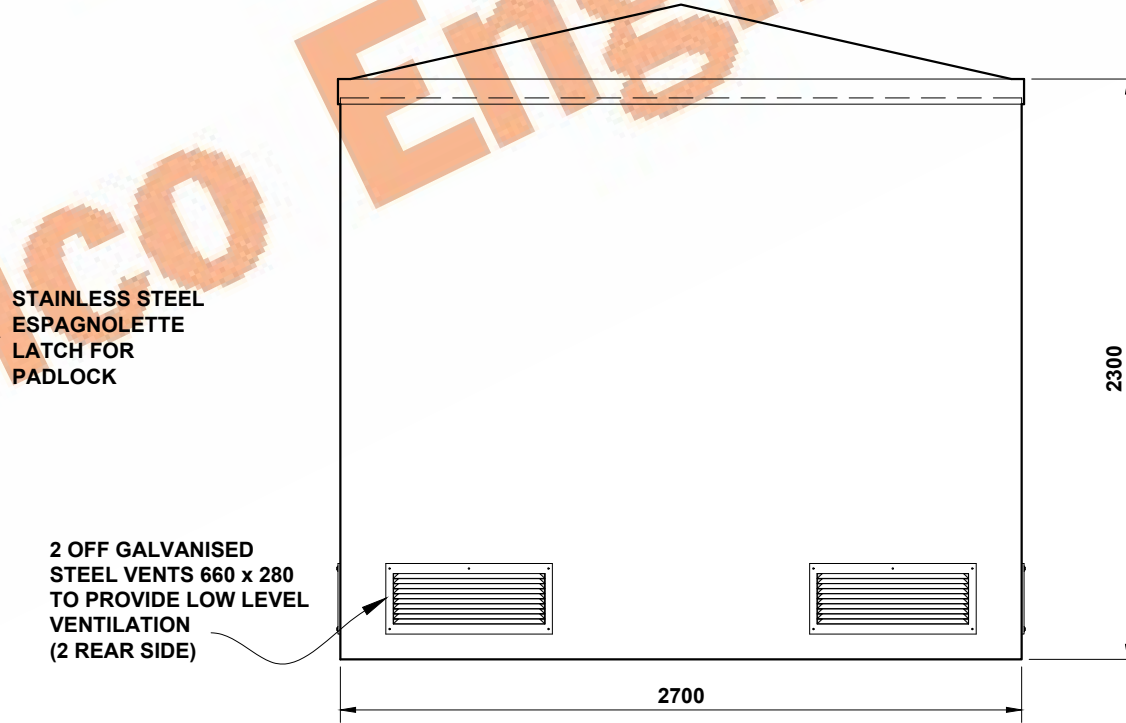

Elevation (D) (r/h side)

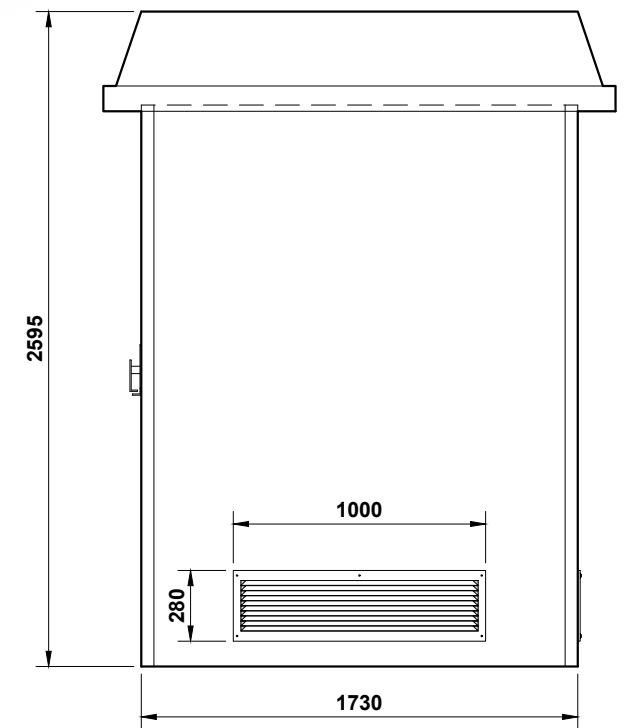

INTERNAL WIDTH : 2590mm

INTERNAL DEPTH : 2290mm

INTERNAL HEIGHT : 2275mm

GRP HOUSING : TRANSFORMER TYPE TR13

Drawing Scale : Not To Scale

Drawing No : TR13

Rev :