
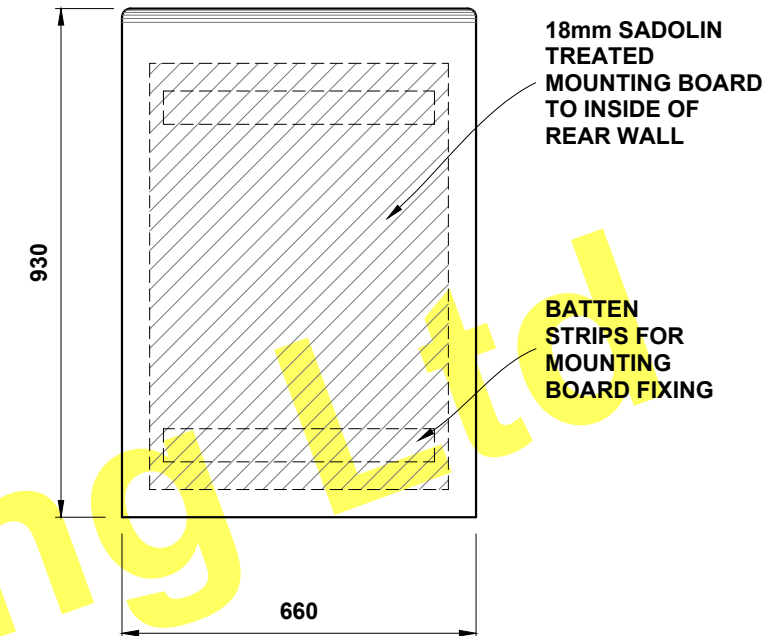
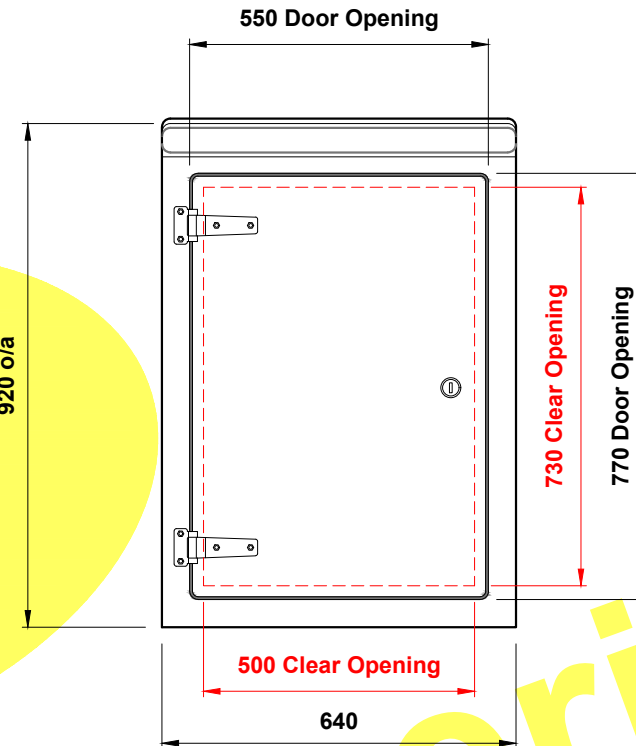


Plan View Elevation - Roadside Range Torbette

Elevation (A) (front)

Elevation (B) (rear)




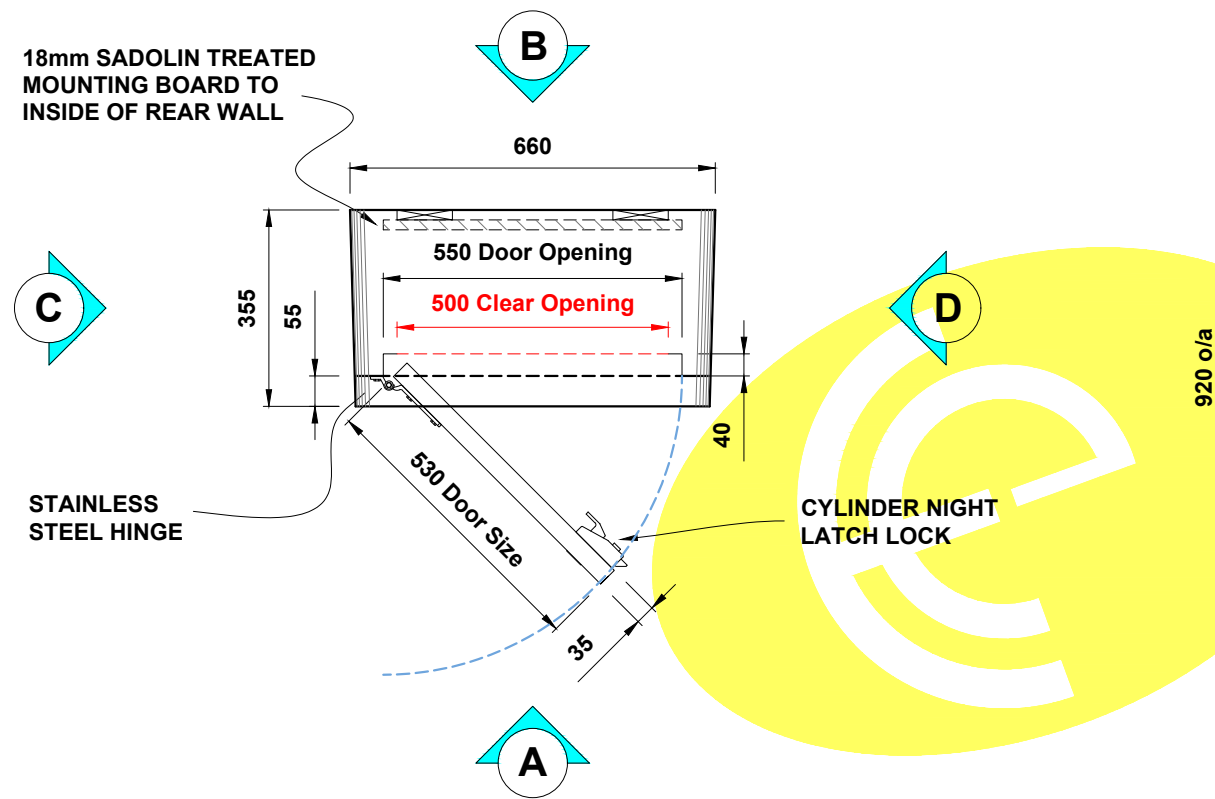


Elevation (C) (l/h side)

Elevation (D) (r/h side)

Elevation (C) (l/h side) Door Open

Elevation (D) (r/h side) Door Open

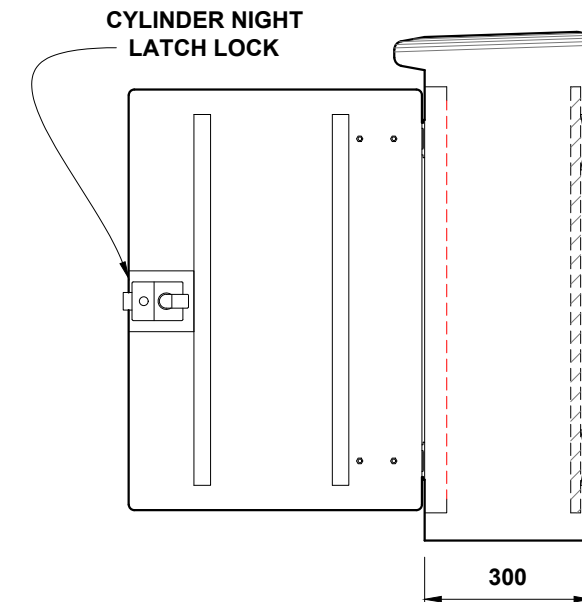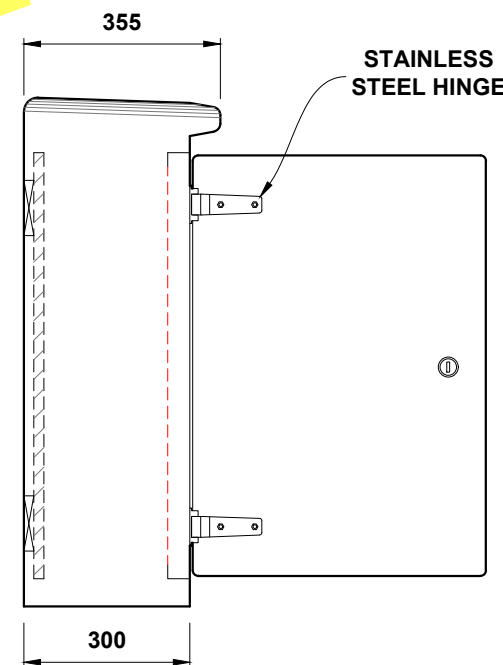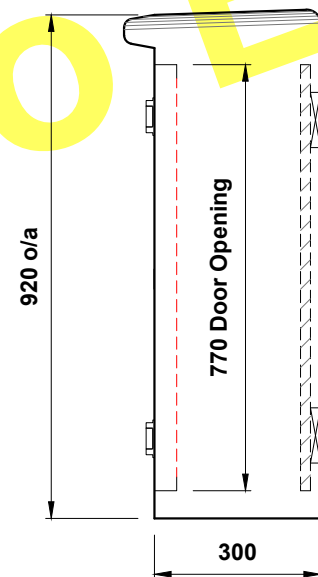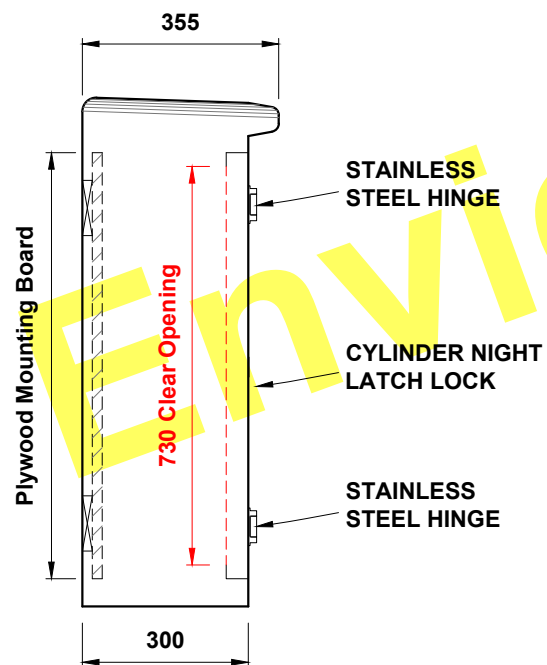

THE DRAWING AND DESIGN IS THE PROPERTY OF ENVICO ENGINEERING LTD. AND WITHOUT THE WRITTEN CONSENT OF ENVICO ENGINEERING LTD. MAY NOT BE COPIED IN WHOLE OR IN PART OR COMMUNICATED TO A THIRD PARTY OR USED FOR ANY PURPOSE.

Envico Engineering Limited

Tel : 01792 794 619

Fax : 01792 793 532

Nantyffin Road (South), Enterprise park, Llansamlet Swansea, SA7 9RG, South Wales.

INTERNAL WIDTH : 630mm

APPROX. WEIGHT : 28kg

GRP HOUSING : ROADSIDE RANGE TORBETTE

INTERNAL DEPTH : 250mm

Date : 03/05/2019

Drawing Scale : Not To Scale

INTERNAL HEIGHT : 870mm

Drawn By : D O'Malley

Drawing No : TORBETTE

Rev :