




Plan View Elevation

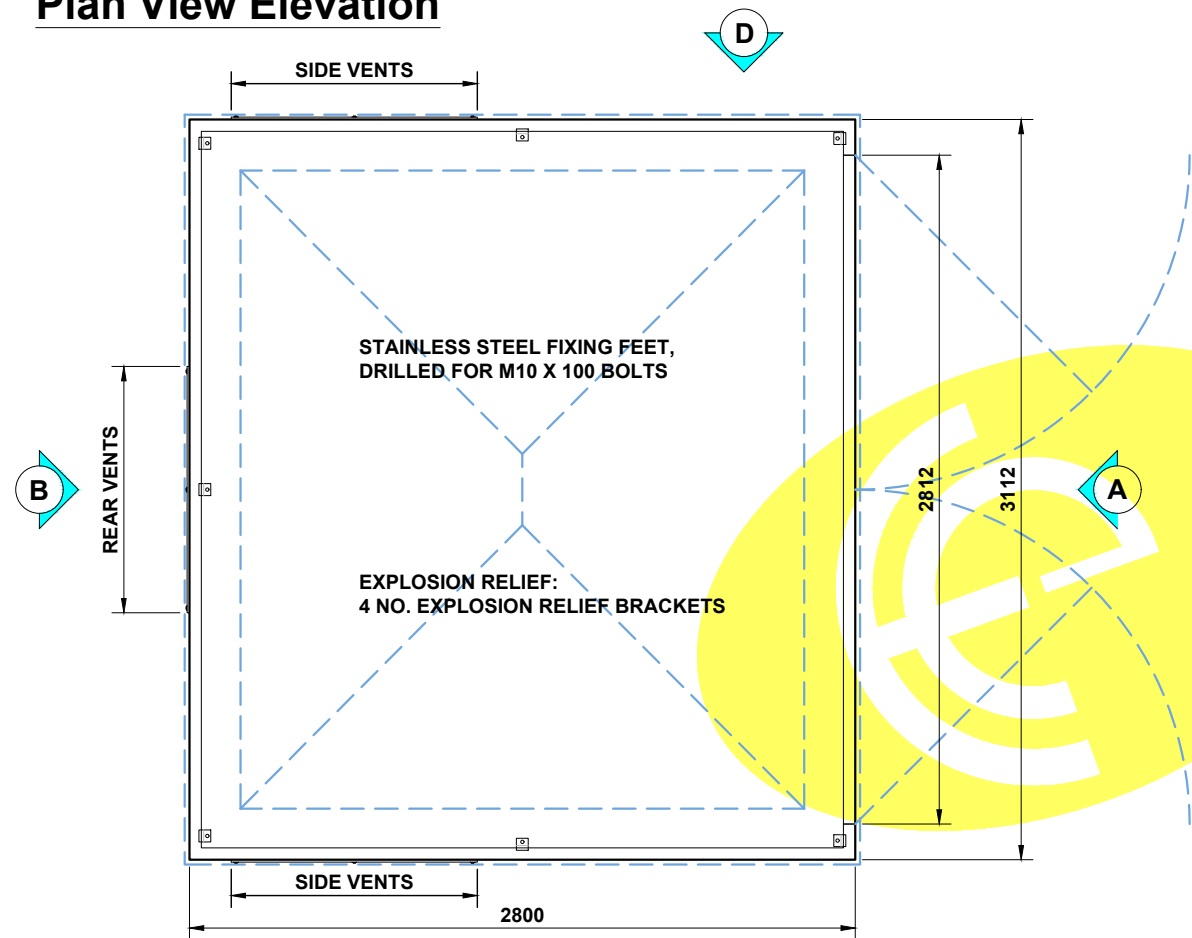


Elevation (A) (front)

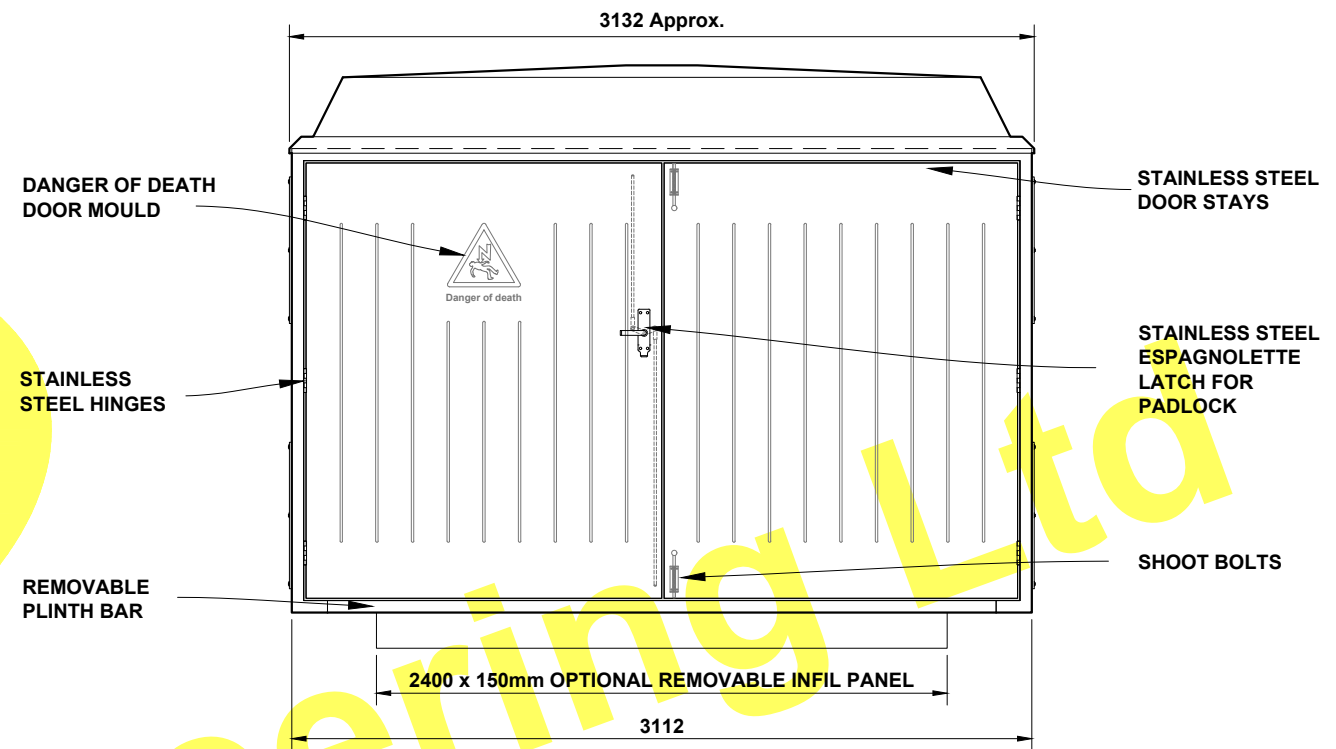


Elevation (C) (l/h side)

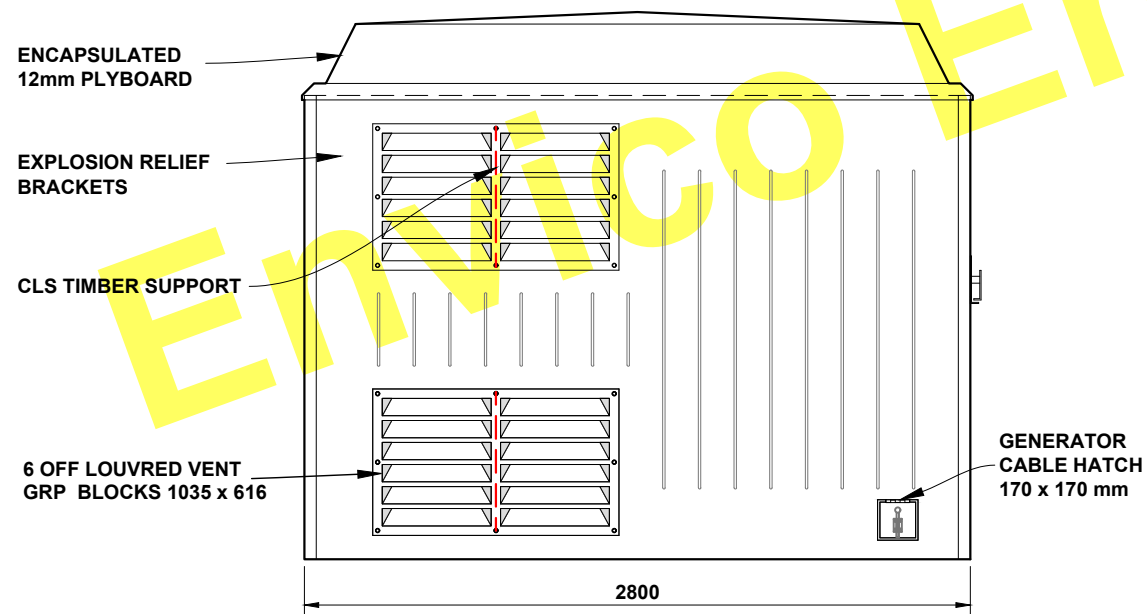

Elevation (B) (rear)

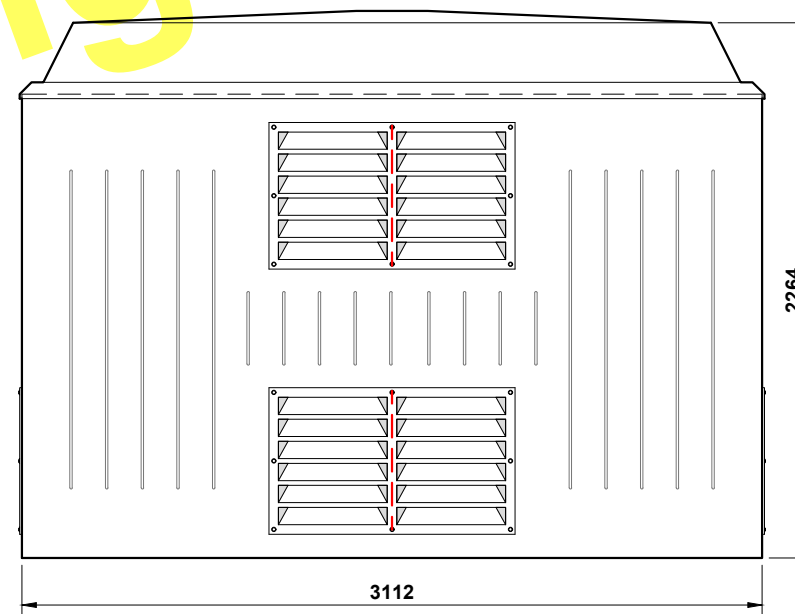

Elevation (D) (r/h side)

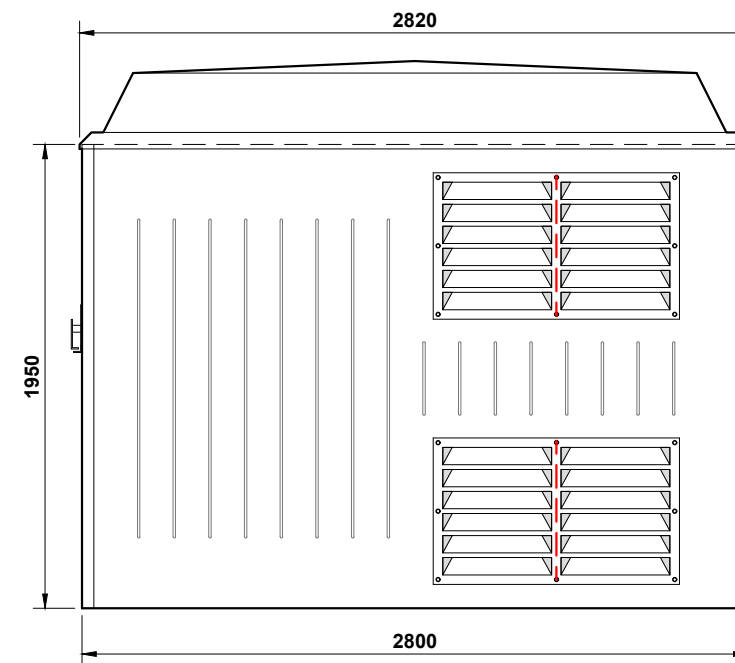

THE DRAWING AND DESIGN IS THE PROPERTY OF ENVICO ENGINEERING LTD. AND WITHOUT THE WRITTEN CONSENT OF ENVICO ENGINEERING LTD. MAY NOT BE COPIED IN WHOLE OR IN PART OR COMMUNICATED TO A THIRD PARTY OR USED FOR ANY PURPOSE.

Envico Engineering Limited

Tel : 01792 794 619

Fax : 01792 793 532

Nantyffin Road (South), Enterprise park, Llansamlet Swansea, SA7 9RG, South Wales.

INTERNAL WIDTH : 3002mm

INTERNAL DEPTH : 2690mm

INTERNAL HEIGHT : 2250mm

APPROX. WEIGHT : 500kg

Date : 30/07/2018

Drawn By : D O'Malley

GRP HOUSING : TRANSFORMER TYPE TR18

Drawing Scale : Not To Scale

Drawing No : TR18

Rev : A