



Plan View Elevation

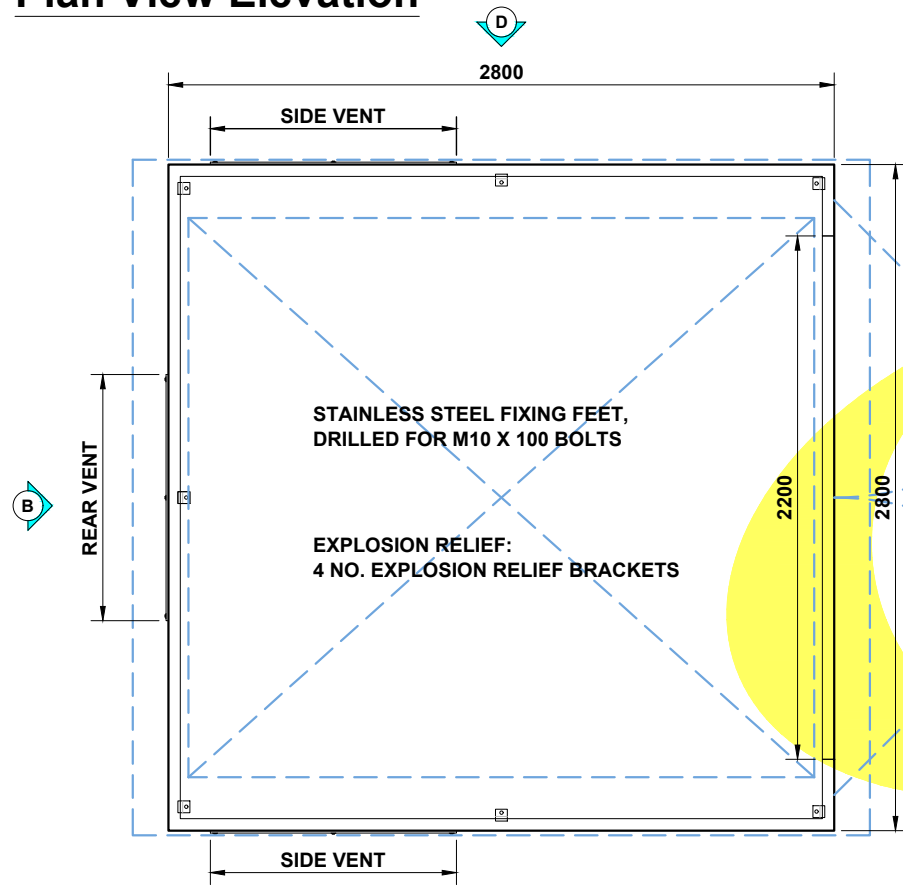


Elevation (A) (front)


- 10/10 DOOR STAYS.
- DANGER OF DEATH DOOR MOULD
- STAINLESS STEEL HINGES
- STAINLESS STEEL ESPAGNOLETTE LATCH FOR PADLOCK
- SHOOT BOLTS
- REMOVABLE PLINTH BAR

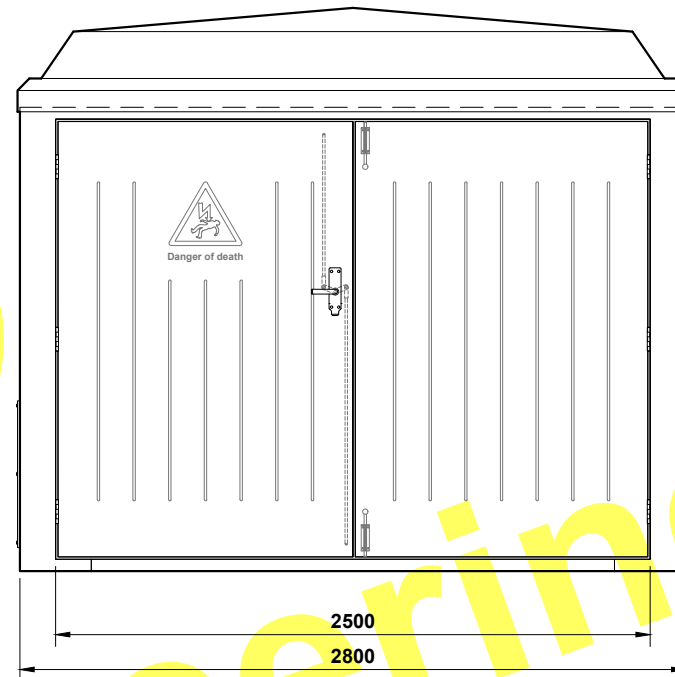


Roof Fixing Detail

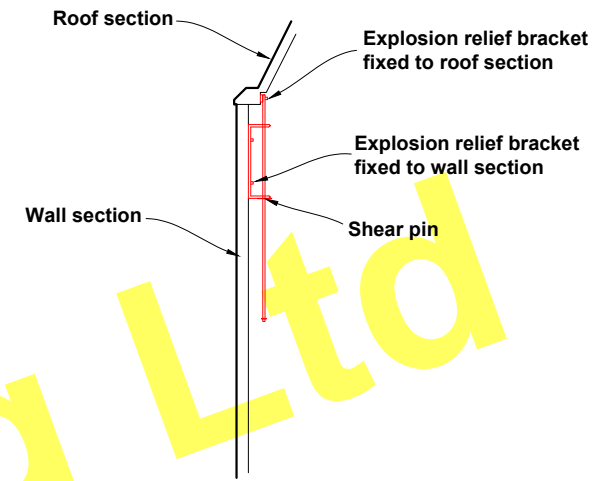


Elevation (C) (l/h side)

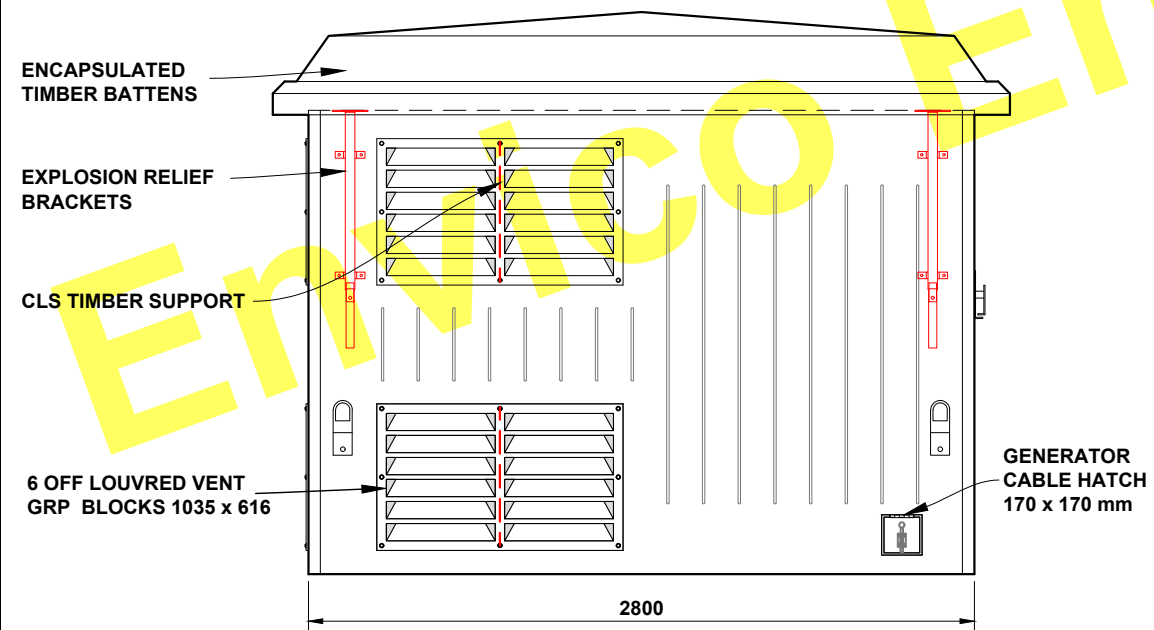

Elevation (B) (rear)

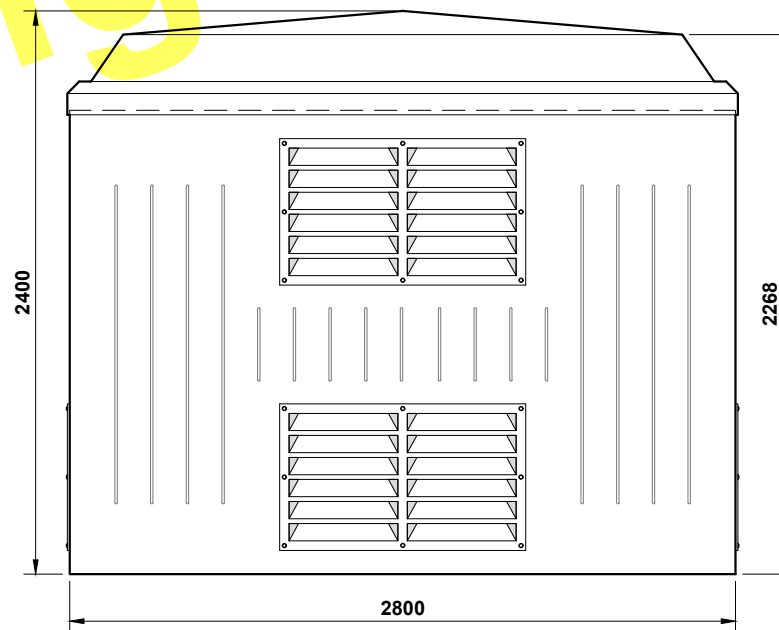

Elevation (D) (r/h side)

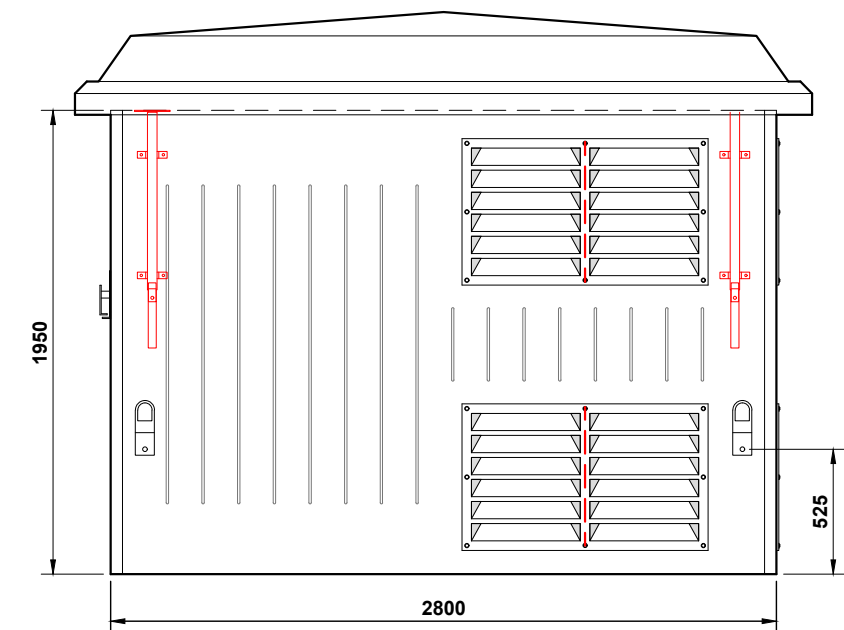

THE DRAWING AND DESIGN IS THE PROPERTY OF ENVICO ENGINEERING LTD. AND WITHOUT THE WRITTEN CONSENT OF ENVICO ENGINEERING LTD. MAY NOT BE COPIED IN WHOLE OR IN PART OR COMMUNICATED TO A THIRD PARTY OR USED FOR ANY PURPOSE.

Envico Engineering Limited

Tel : 01792 794 619

Fax : 01792 793 532

Nantyffin Road (South), Enterprise park, Llansamlet Swansea, SA7 9RG, South Wales.

INTERNAL WIDTH : 2690mm

INTERNAL DEPTH : 2690mm

INTERNAL HEIGHT : 2250mm

APPROX. WEIGHT : 500kg

Date : 27/11/2018

Drawn By : D O'Malley

GRP HOUSING

Drawing Scale : Not To Scale

Drawing No : TR7 EXV UKPN

Rev :