



Plan View Elevation - Roadside Range Feeder Pillar

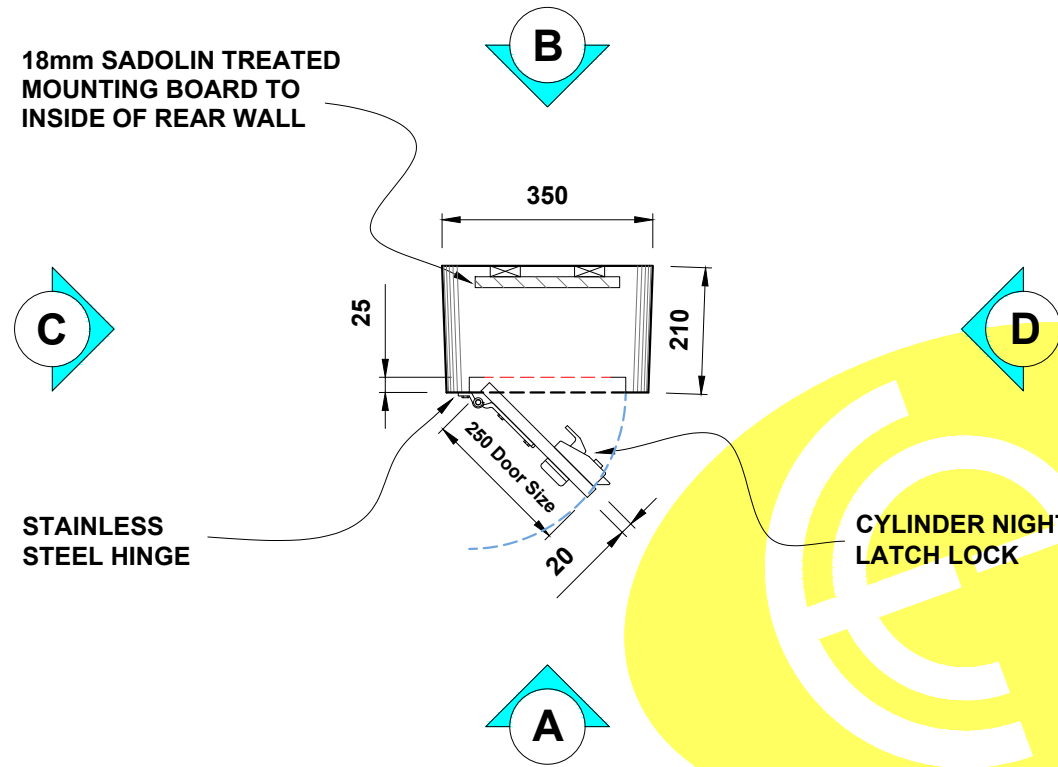

Elevation (C) (l/h side)


Elevation (D) (r/h side)

Elevation (A) (front)




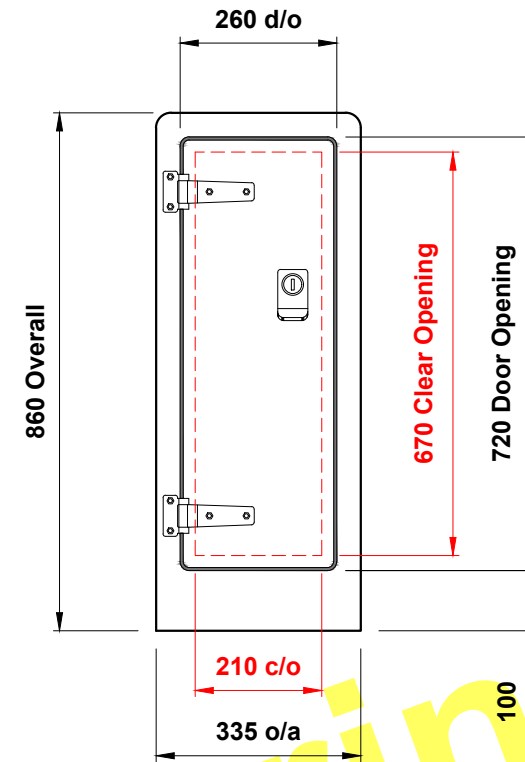


Elevation (C) (l/h side)
Door Open

Elevation (B) (rear)

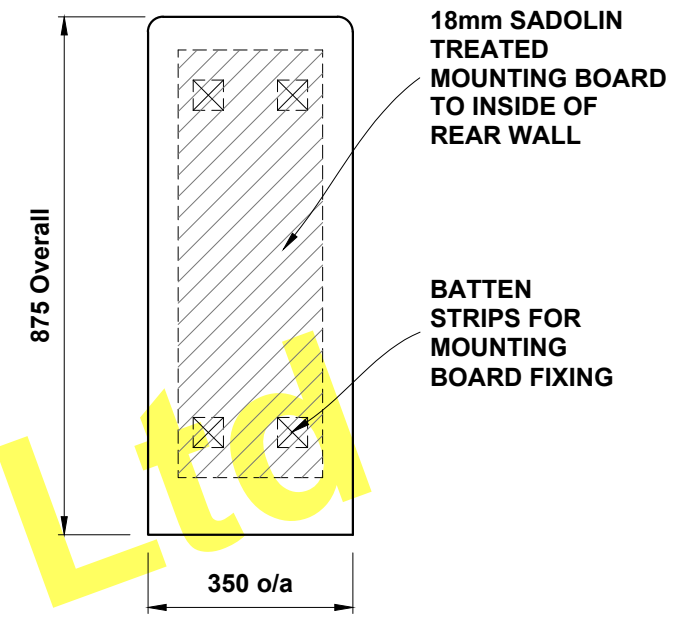

Elevation (D) (r/h side)
Door Open

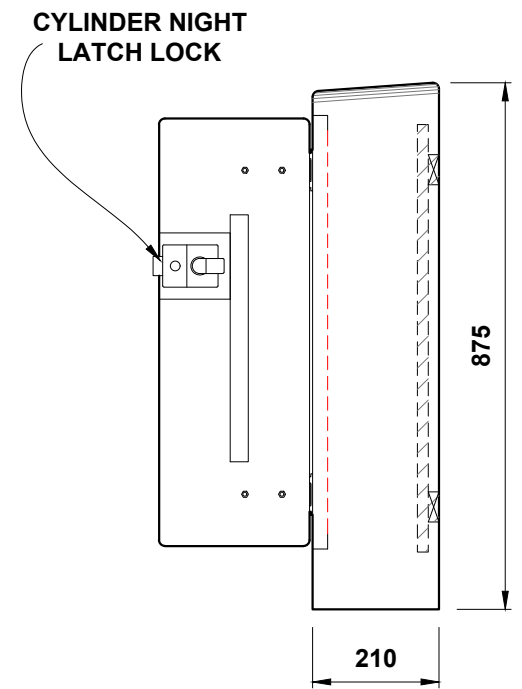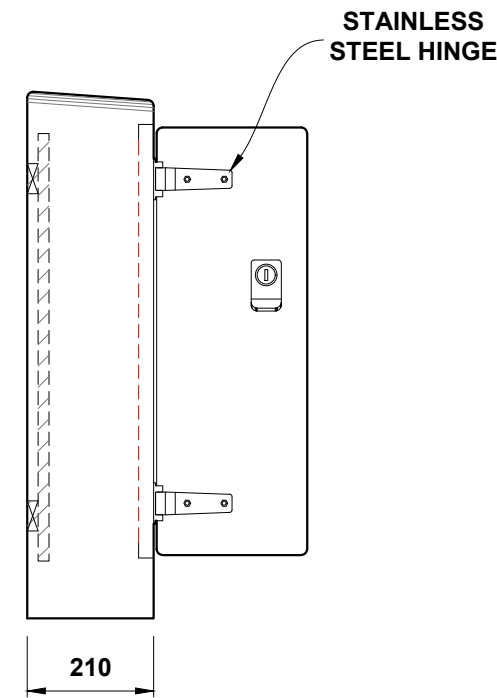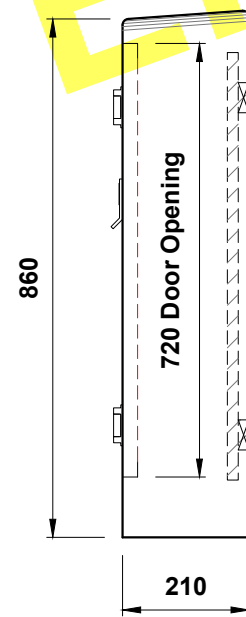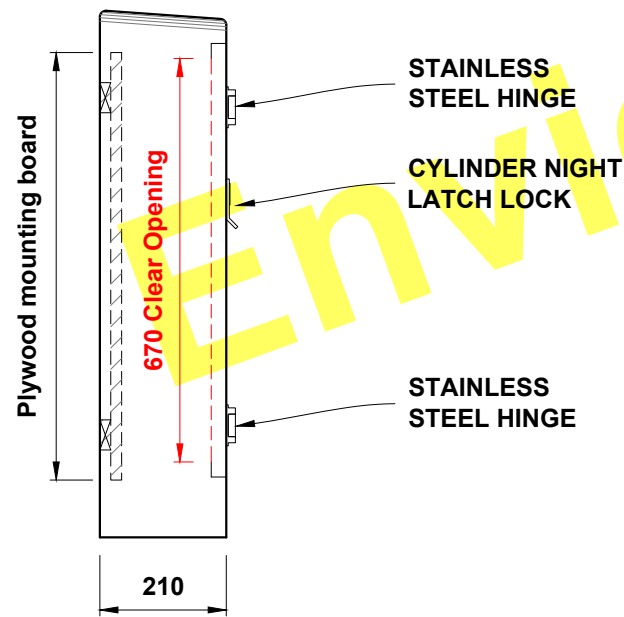

THE DRAWING AND DESIGN IS THE PROPERTY OF ENVICO ENGINEERING LTD. AND WITHOUT THE WRITTEN CONSENT OF ENVICO ENGINEERING LTD. MAY NOT BE COPIED IN WHOLE OR IN PART OR COMMUNICATED TO A THIRD PARTY OR USED FOR ANY PURPOSE.

Envico Engineering Limited

Tel : 01792 794 619
Fax : 01792 793 532

Nantyffin Road (South), Enterprise park, Llansamlet
Swansea, SA7 9RG, South Wales.

INTERNAL WIDTH : 330mm

INTERNAL DEPTH : 135mm

INTERNAL HEIGHT : 846mm

APPROX. WEIGHT : 15kg

Date : 13/06/2019

Drawn By : D O'Malley

GRP HOUSING : ROADSIDE RANGE FEEDER CABINET

Drawing Scale : Not To Scale

Drawing No : FEEDER CABINET

Rev :