




### Plan View Elevation

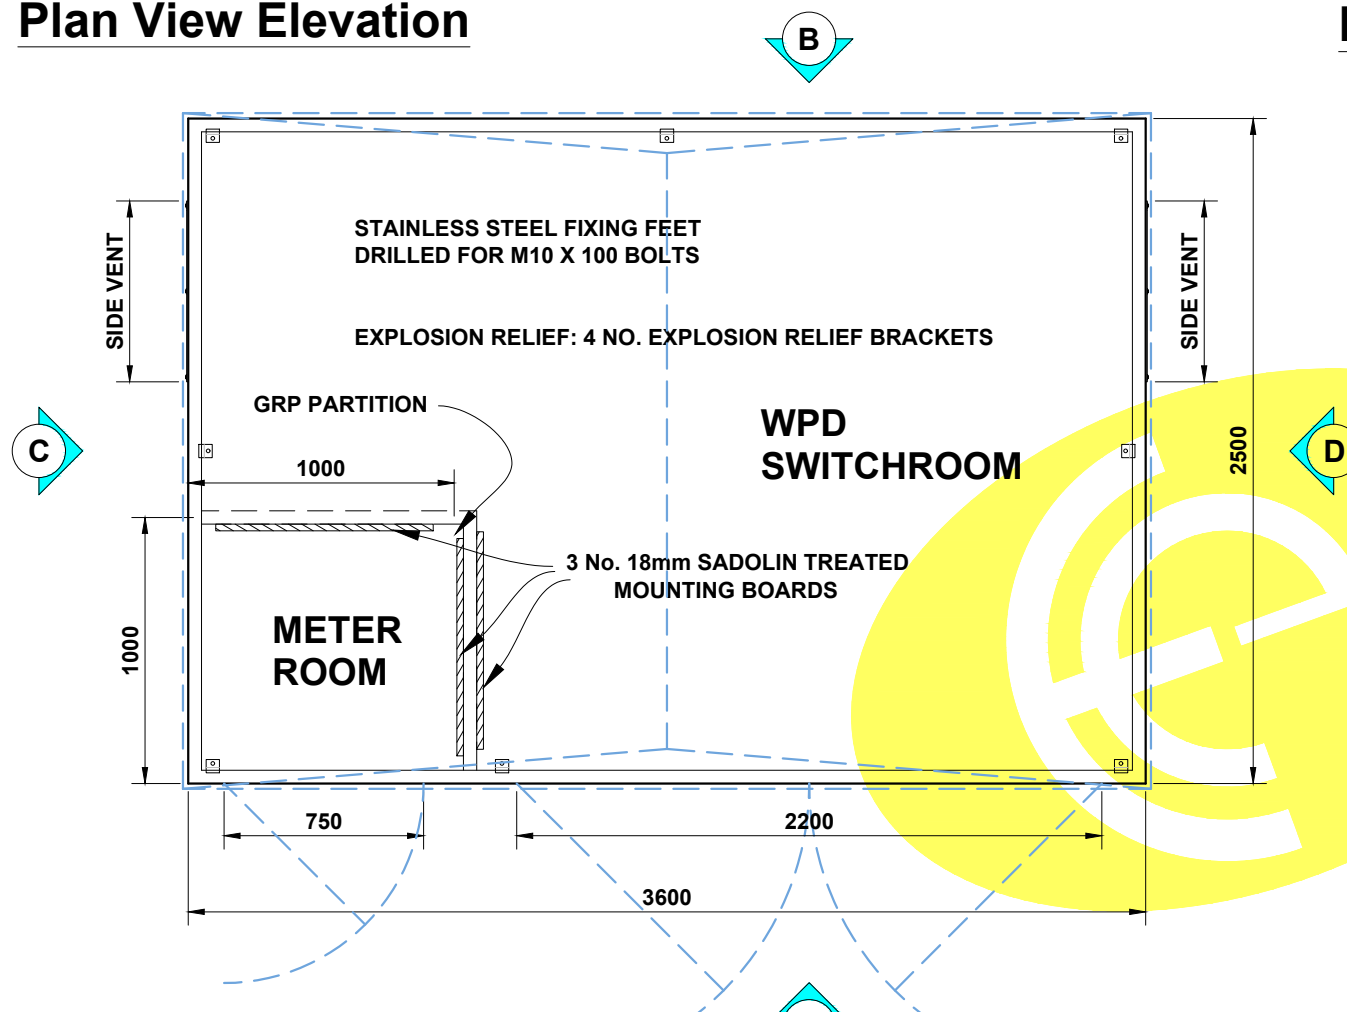


### Elevation (A) (front)

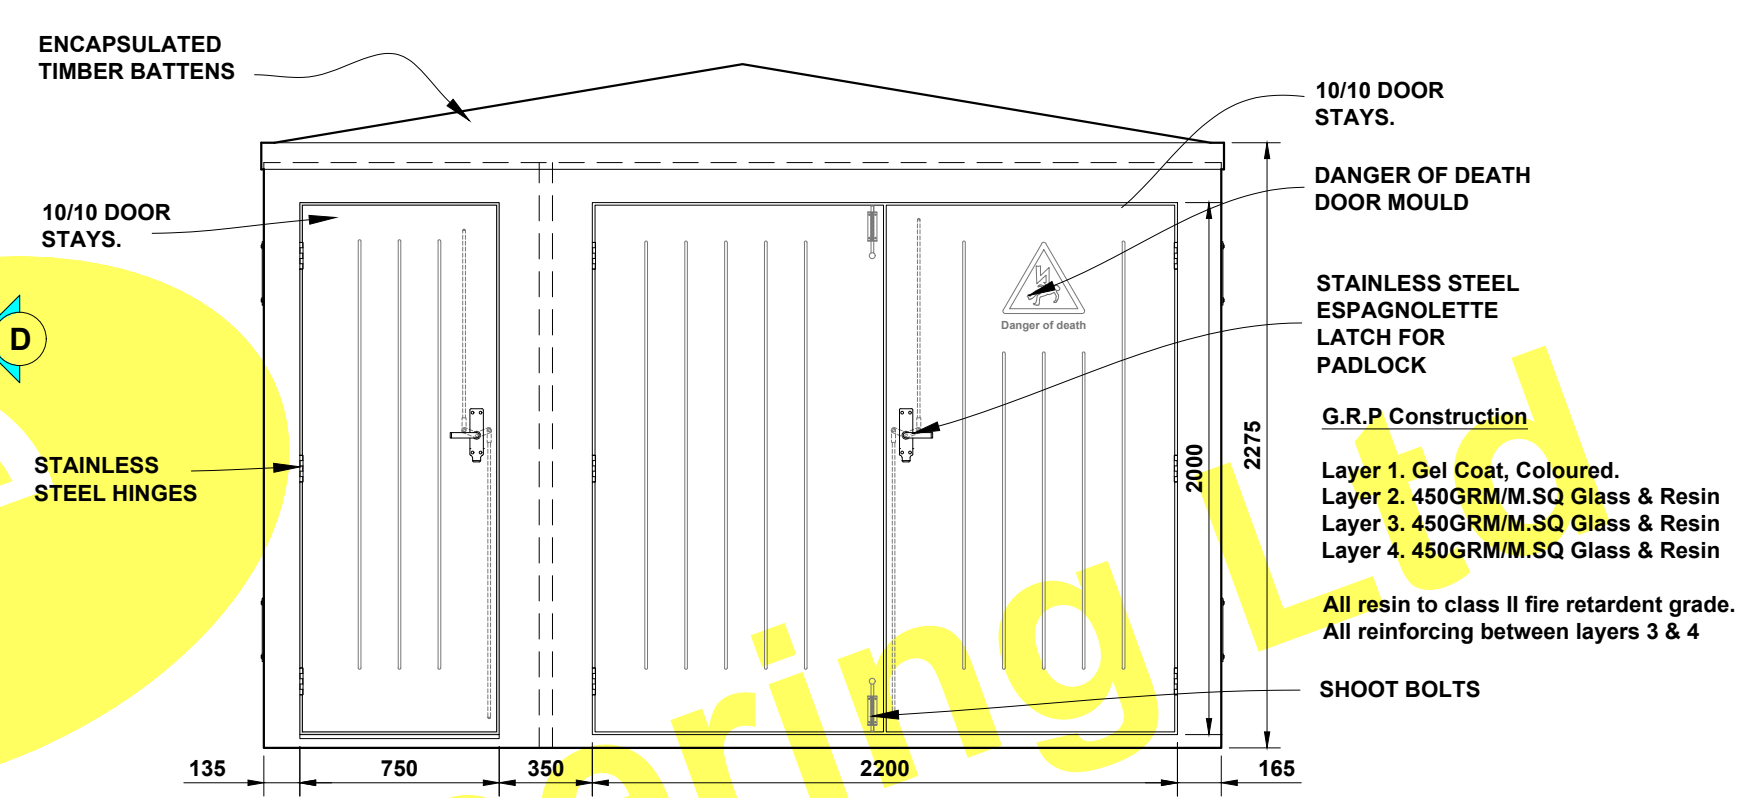


### Elevation (C) (l/h side)

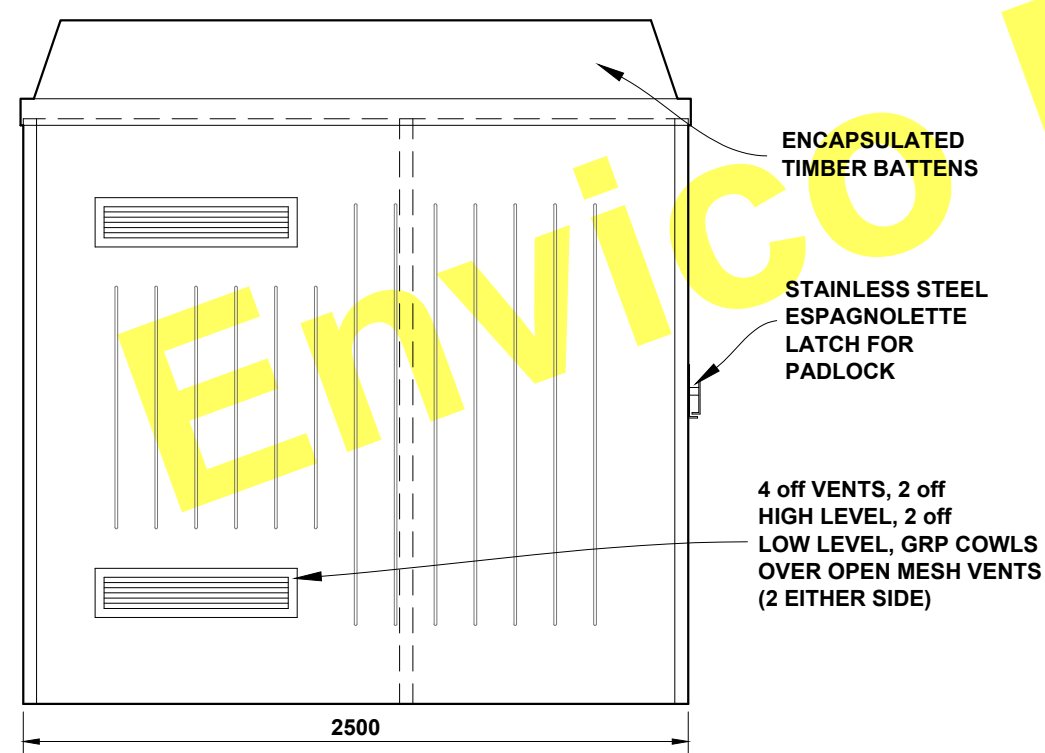

### Elevation (B) (rear)

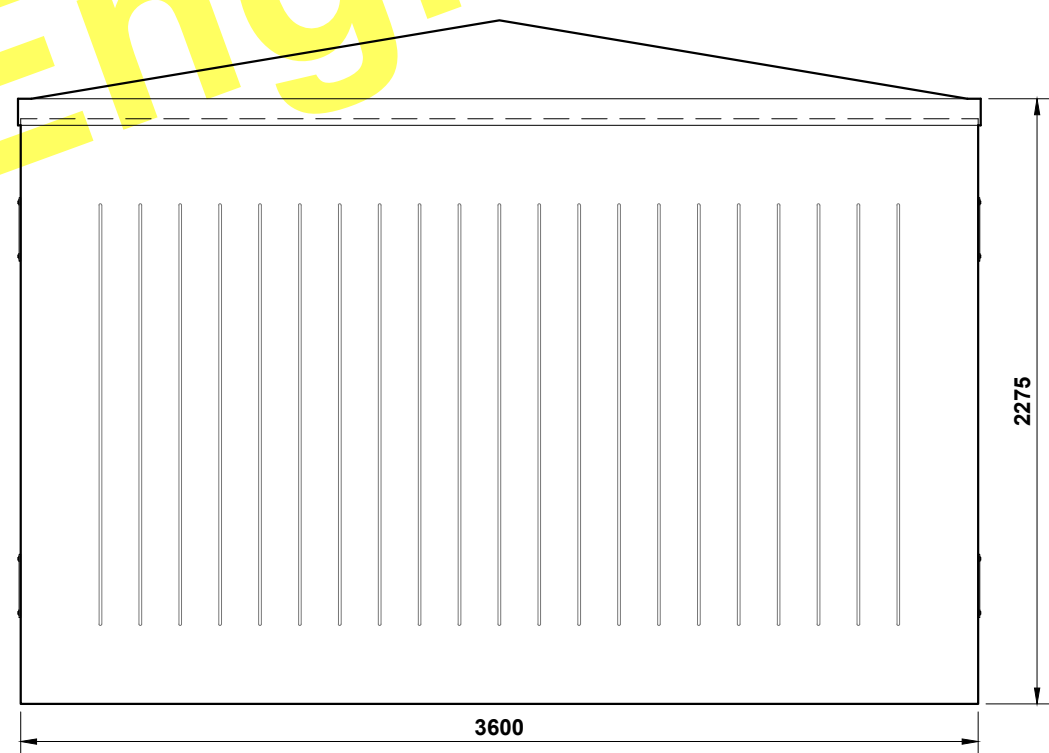

### Elevation (D) (r/h side)

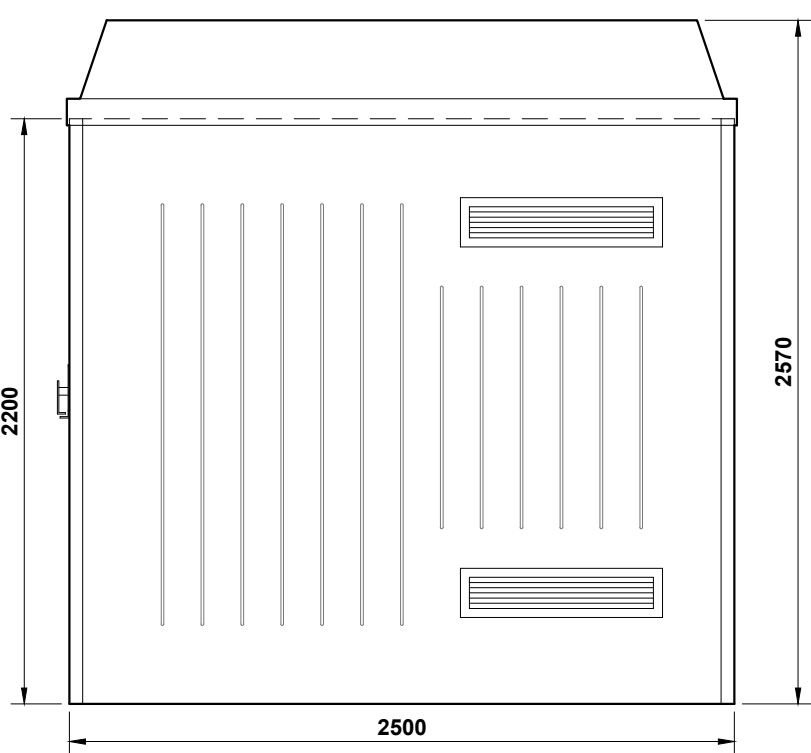

- 10/10 DOOR STAYS.
- DANGER OF DEATH DOOR MOULD
- STAINLESS STEEL ESPAGNOLETTE LATCH FOR PADLOCK
- G.R.P Construction**
- Layer 1. Gel Coat, Coloured.
- Layer 2. 450GRM/M.SQ Glass & Resin
- Layer 3. 450GRM/M.SQ Glass & Resin
- Layer 4. 450GRM/M.SQ Glass & Resin
- All resin to class II fire retardant grade.
- All reinforcing between layers 3 & 4
- SHOOT BOLTS



THE DRAWING AND DESIGN IS THE PROPERTY OF ENVICO ENGINEERING LTD. AND WITHOUT THE WRITTEN CONSENT OF ENVICO ENGINEERING LTD. MAY NOT BE COPIED IN WHOLE OR IN PART OR COMMUNICATED TO A THIRD PARTY OR USED FOR ANY PURPOSE.

**Envico Engineering Limited**  
 Tel : 01792 794 619  
 Fax : 01792 793 532  
 Nantyffin Road (South), Enterprise park, Llansamlet  
 Swansea, SA7 9RG, South Wales.

INTERNAL WIDTH : 3490mm  
 INTERNAL DEPTH : 2390mm  
 INTERNAL HEIGHT : 2275mm

APPROX. WEIGHT : 0000kg  
 Date : 15/05/2024  
 Drawn By : D O'Malley

GRP HOUSING : TRANSFORMER TYPE TR17  
 Drawing Scale : Not To Scale  
 Drawing No : TR17 EKV0091  
 Rev :