
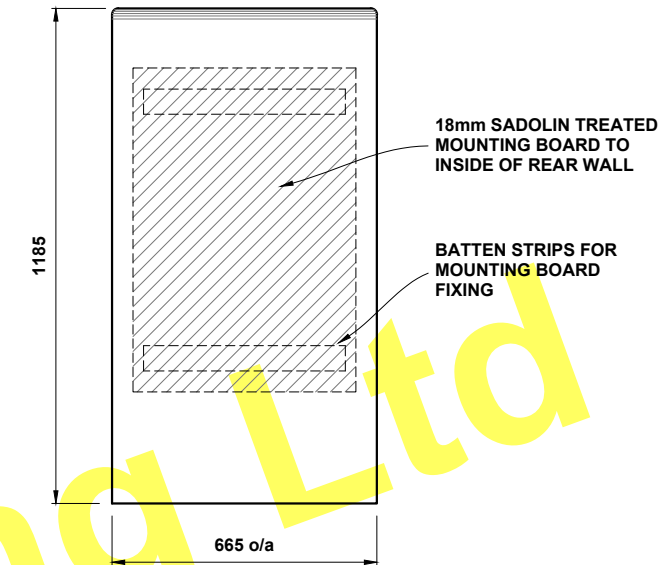
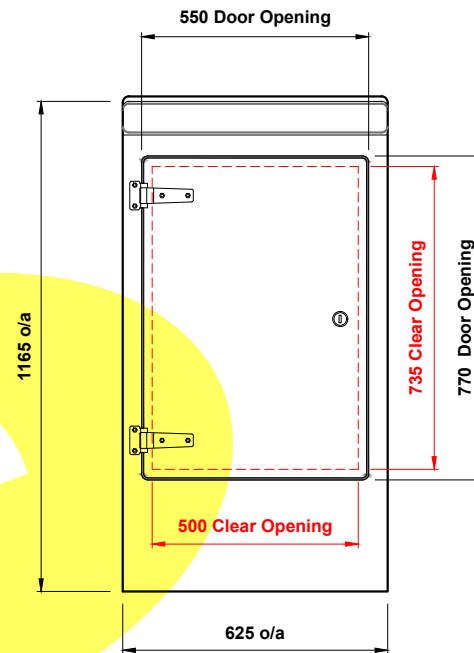


**Plan View Elevation - Roadside Range Type P**

**Elevation (A) (front)**

**Elevation (B) (rear)**




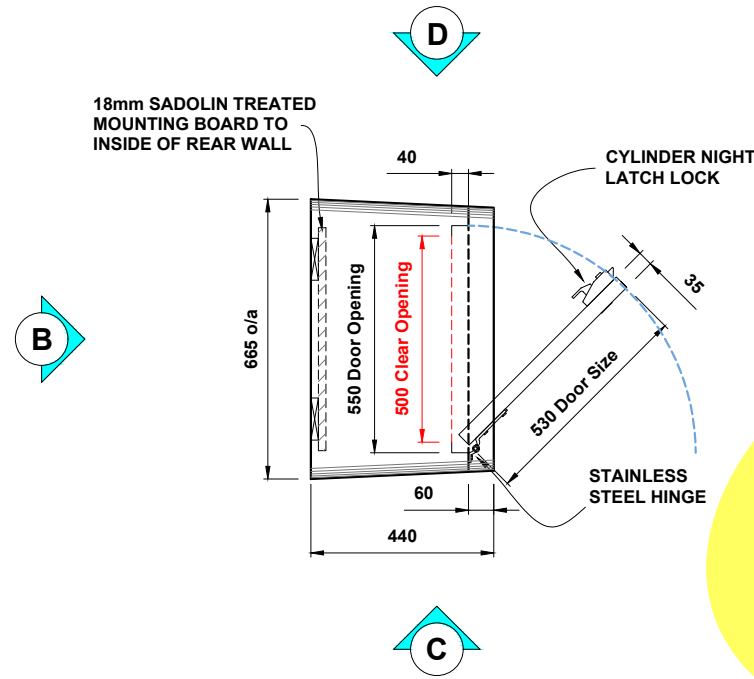


**Elevation (C) (l/h side)**

**Elevation (D) (r/h side)**

**Elevation (C) (l/h side) Door Open**

**Elevation (D) (r/h side) Door Open**

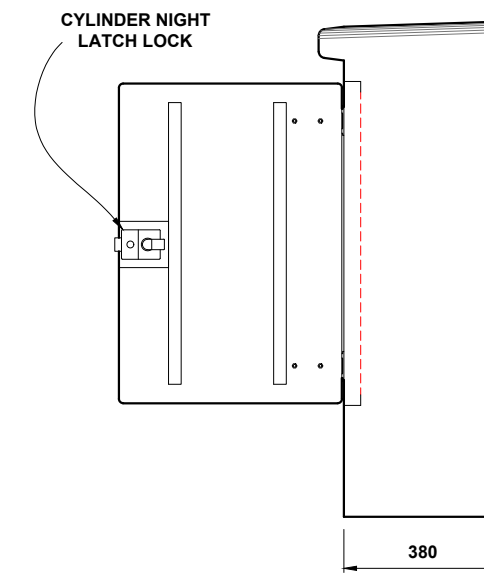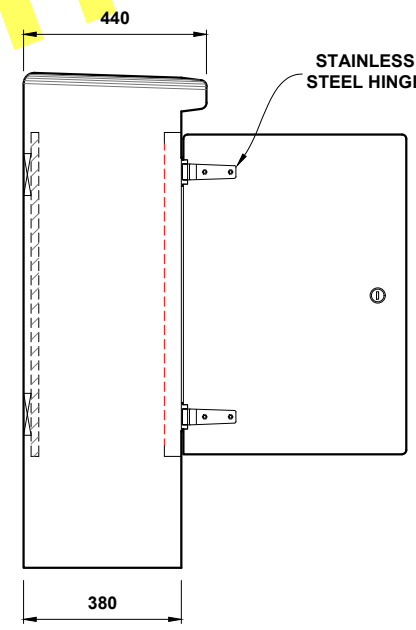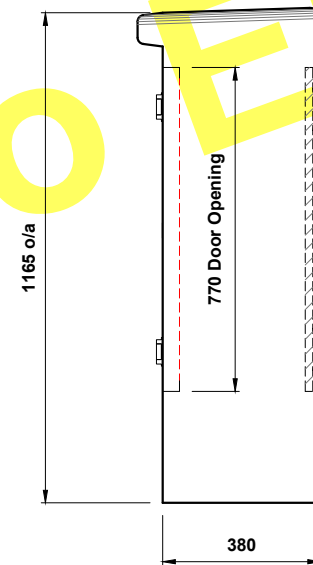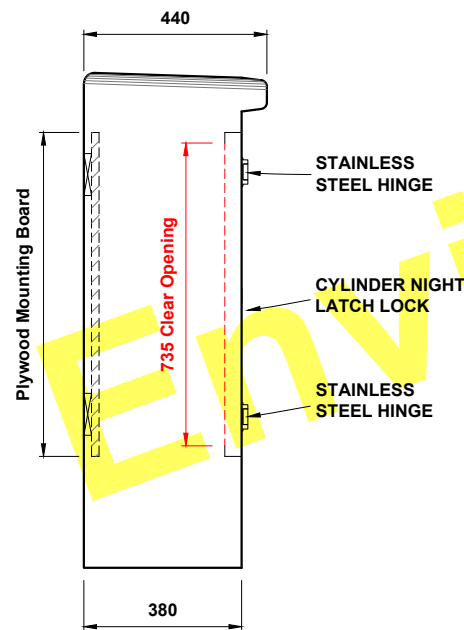

THE DRAWING AND DESIGN IS THE PROPERTY OF ENVICO ENGINEERING LTD. © AND WITHOUT THE WRITTEN CONSENT OF ENVICO ENGINEERING LTD., MAY NOT BE COPIED IN WHOLE OR IN PART OR COMMUNICATED TO A THIRD PARTY OR USED FOR ANY PURPOSE.

**Envico Engineering Limited**

Tel : 01792 794 619

Fax : 01792 793 532

Nantyffin Road (South), Enterprise park, Llansamlet Swansea, SA7 9RG, South Wales.

INTERNAL WIDTH : 620mm

INTERNAL DEPTH : 320mm

INTERNAL HEIGHT : 1125mm

APPROX. WEIGHT : 32kg

Date : 03/05/2019

Drawn By : D O'Malley

GRP HOUSING : ROADSIDE RANGE TYPE P

Drawing Scale : Not To Scale

Drawing No : TYPE P

Rev :